

Prime-Tec Series 600 Double Hung  
 Single Hung Series 500 Available  
 Typical Exterior Elevation  
 (Muntin Configuration and Glazing Type Optional)

### 600 Double Hung -- Subframe Installation

DWN BY  
 JDD  
 CK'd by



P.O. Box 278, 701 Centennial Road  
 Wayne, NE 68787


TOLERANCE:  
 1. Fractions  $\pm 1/16$   
 2. Decimals  $\pm .0625$   
 3. Angles  $\pm 1/2$  degree  
 Except as Noted

MATL

SCALE 1:8

PAGE

DWG No.

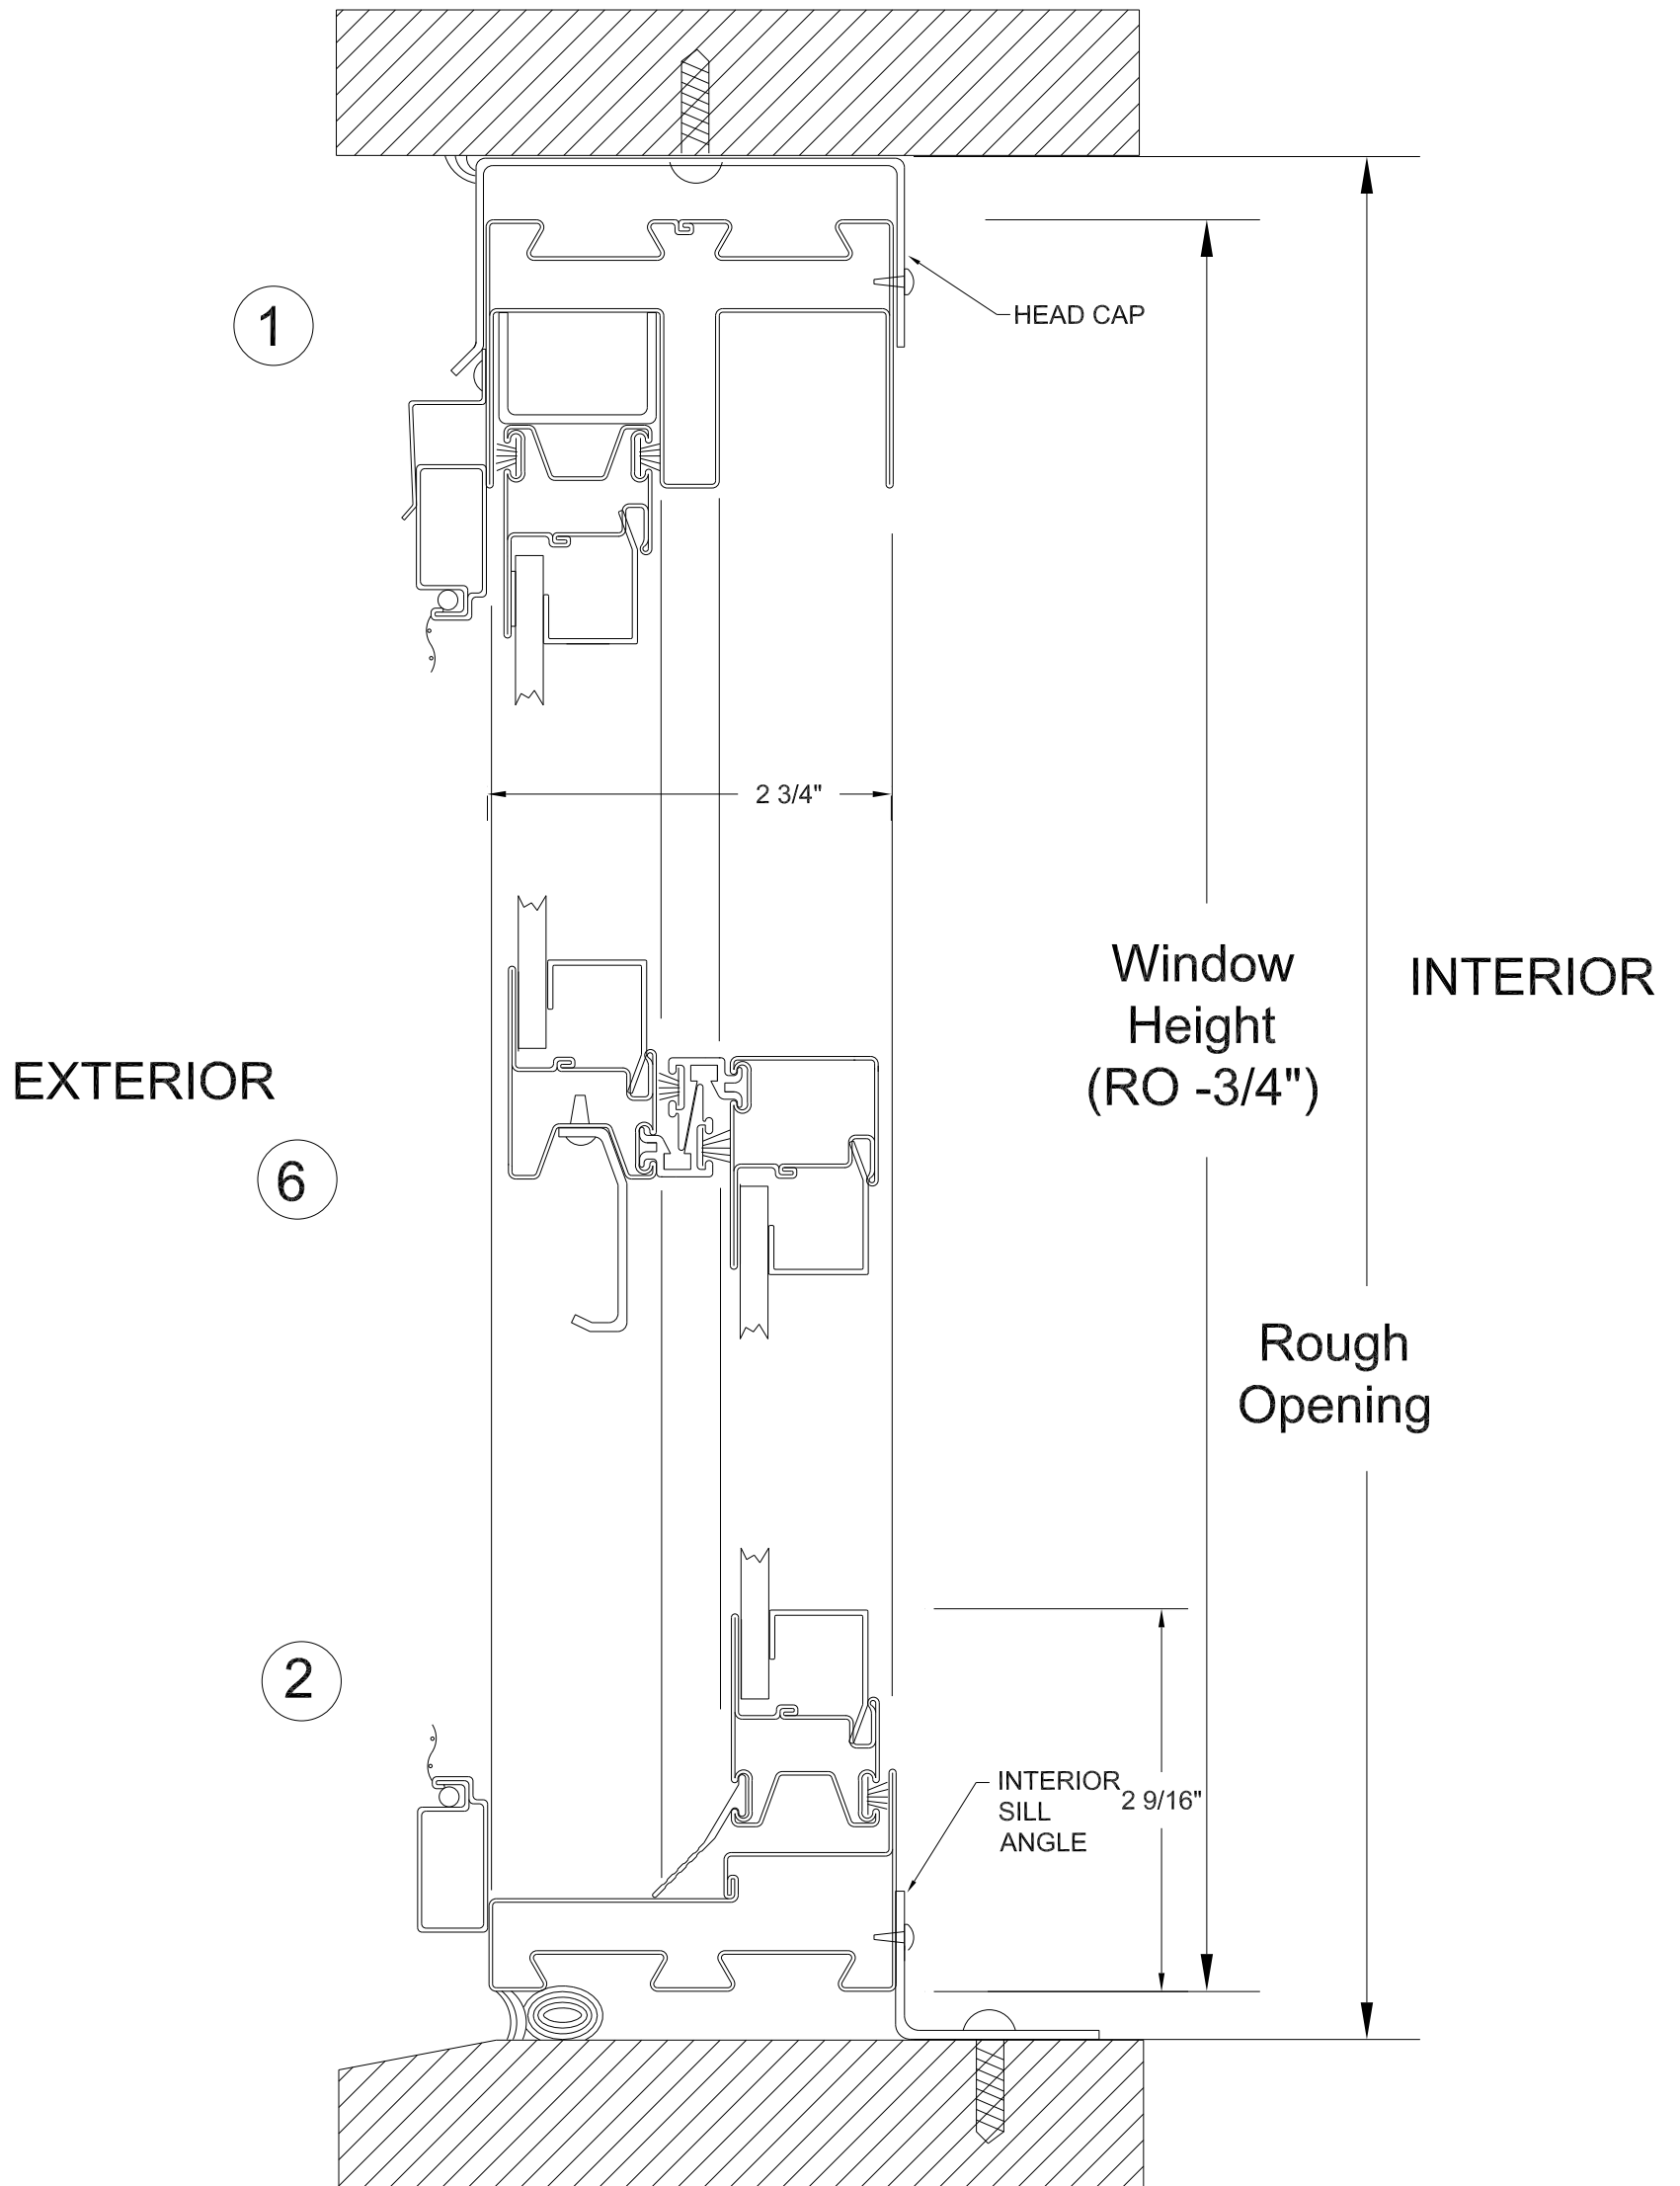

## Prime-Tec Series 600 Double Hung Typical Head/Sill Section

### Head/Sill -- Subframe Installation

DWN BY  
JDD  
CK'd by




P.O. Box 278, 701 Centennial Road  
Wayne, NE 68787

TOLERANCE:  
1. Fractions  $\pm 1/16$   
2. Decimals  $\pm .062$   
3. Angles  $\pm 1/2$  degree  
Except as Noted

MATL

SCALE 1:1.5

PAGE DWG No.

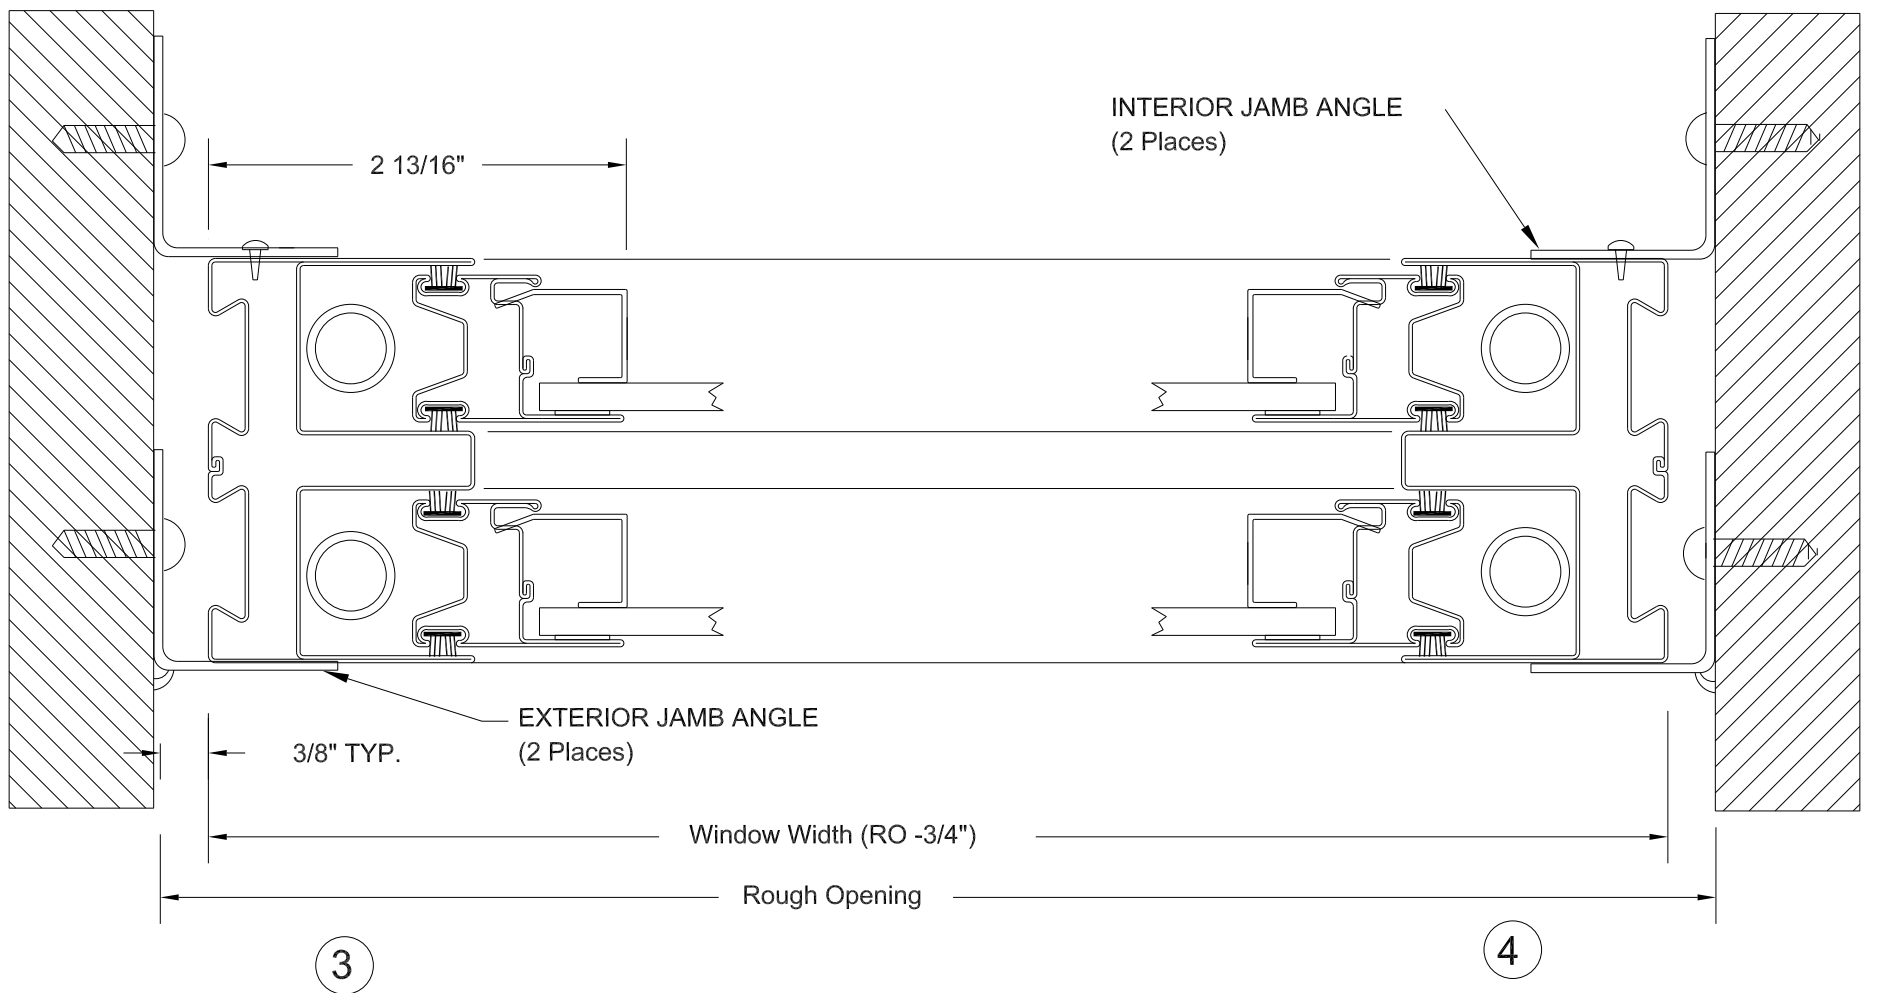

## Prime-Tec Series 600 Double Hung Typical Jamb Section

### Jamb- Subframe Installation Kit

DWN BY  
JDD  
CK'd by



P.O. Box 278, 701 Centennial Road  
Wayne, NE 68787

TOLERANCE:

1. Fractions  $\pm 1/16$
  2. Decimals  $\pm .0625$
  3. Angles  $\pm 1/2$  degree
- Except as Noted

MAT'L

SCALE

1:1.5

PAGE

DWG No.