

Prime-Tec Series 700 Fixed Lite  
 Typical Exterior Elevation  
 (Optional Muntin Shown, Muntin Configuration and  
 Glazing Type Optional)

### 700 Fixed Lite -- Subframe Installation

DWN BY  
 JDD  
 CK'd by




P.O. Box 278, 701 Centennial Road  
 Wayne, NE 68787

TOLERANCE:  
 1. Fractions  $\pm 1/16$   
 2. Decimals  $\pm .0625$   
 3. Angles  $\pm 1/2$  degree  
 Except as Noted

MATL

SCALE 1:8

PAGE DWG No.

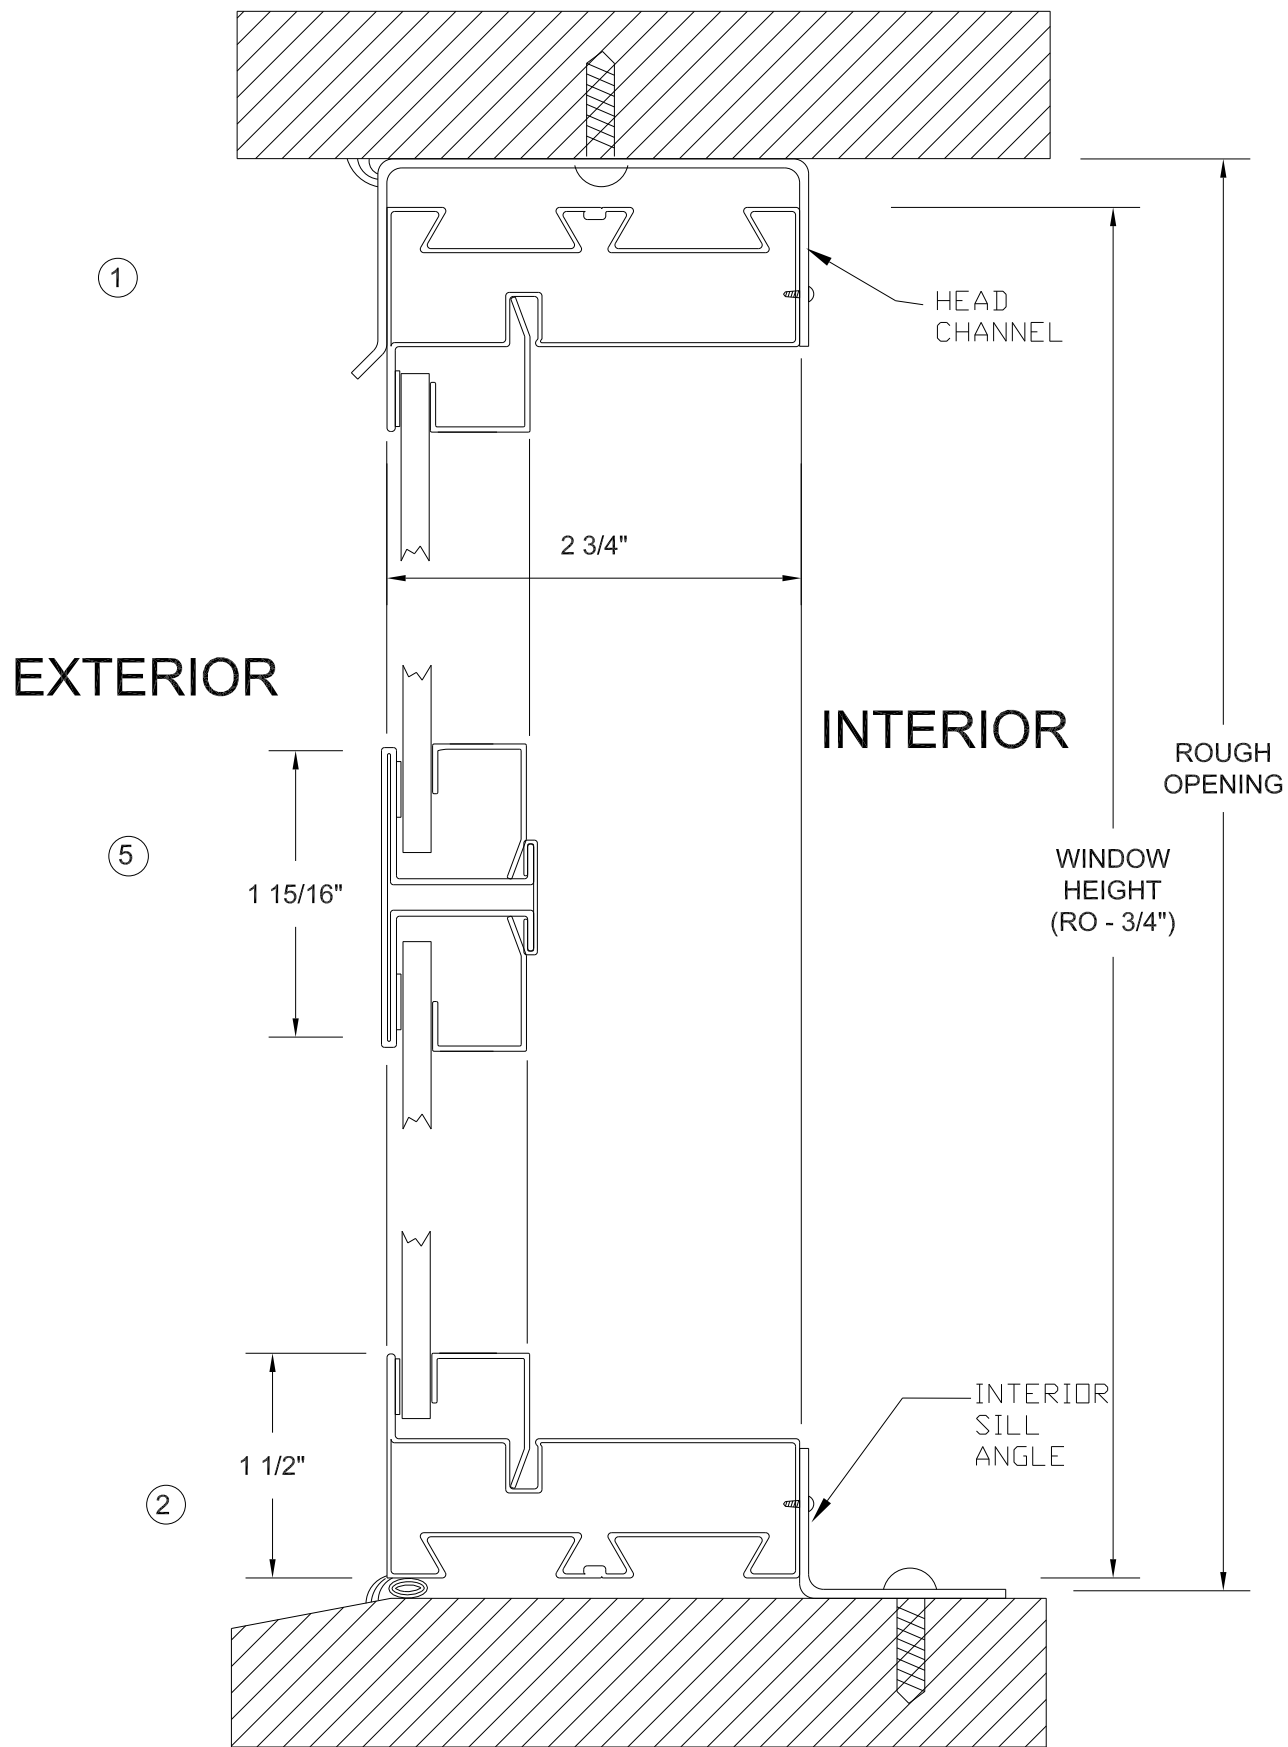

**Prime-Tec Series 700 Fixed Lite  
Typical Head/Sill Section  
(With Optional Muntin)**

**Head/Sill -- Subframe Installation**

DWN BY  
JDD  
CK'd by




P.O. Box 278, 701 Centennial Road  
Wayne, NE 68787

TOLERANCE:  
1. Fractions  $\pm 1/16$   
2. Decimals  $\pm .0625$   
3. Angles  $\pm 1/2$  degree  
Except as Noted

MATL

SCALE 1:1.5

PAGE DWG No.

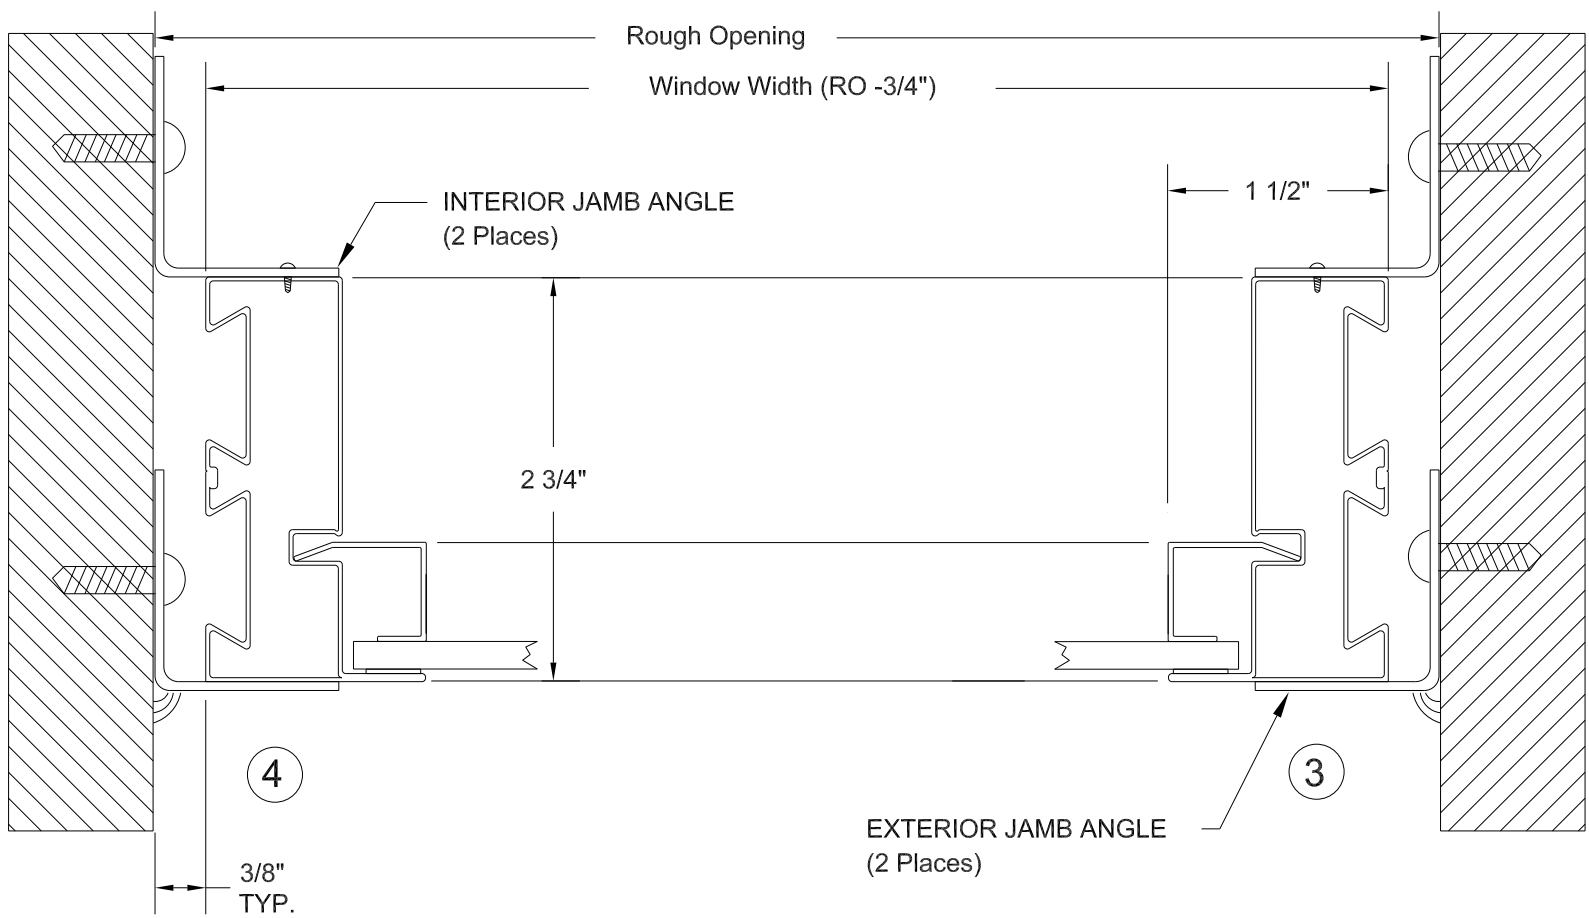

## Prime-Tec Series 700 Fixed Lite Typical Jamb Section

### Jamb- Subframe Installation Kit

DWN BY  
JDD  
CK'd by



P.O. Box 278, 701 Centennial Road  
Wayne, NE 68787

**TOLERANCE:**

1. Fractions  $\pm 1/16$
  2. Decimals  $\pm .0625$
  3. Angles  $\pm 1/2$  degree
- Except as Noted

MAT'L

SCALE

1:1.5

PAGE

DWG No.