

Prime-Tec Series 900N Horizontal Slider
 Typical Exterior Elevation
 (Muntin Configuration and Glazing Type Optional)

900N Horizontal Slider -- Subframe Installation

DWN BY
 JDD
 CK'D BY



P.O. Box 278, 701 Centennial Road
 Wayne, NE 68787

TOLERANCE:
 1. FRACTIONS ±1/16
 2. DECIMALS ±.0625
 3. ANGLES ± 1/2 DEGREE
 EXCEPT AS NOTED


DATE

MAT'L

SCALE 1:8

PAGE

DWG No.

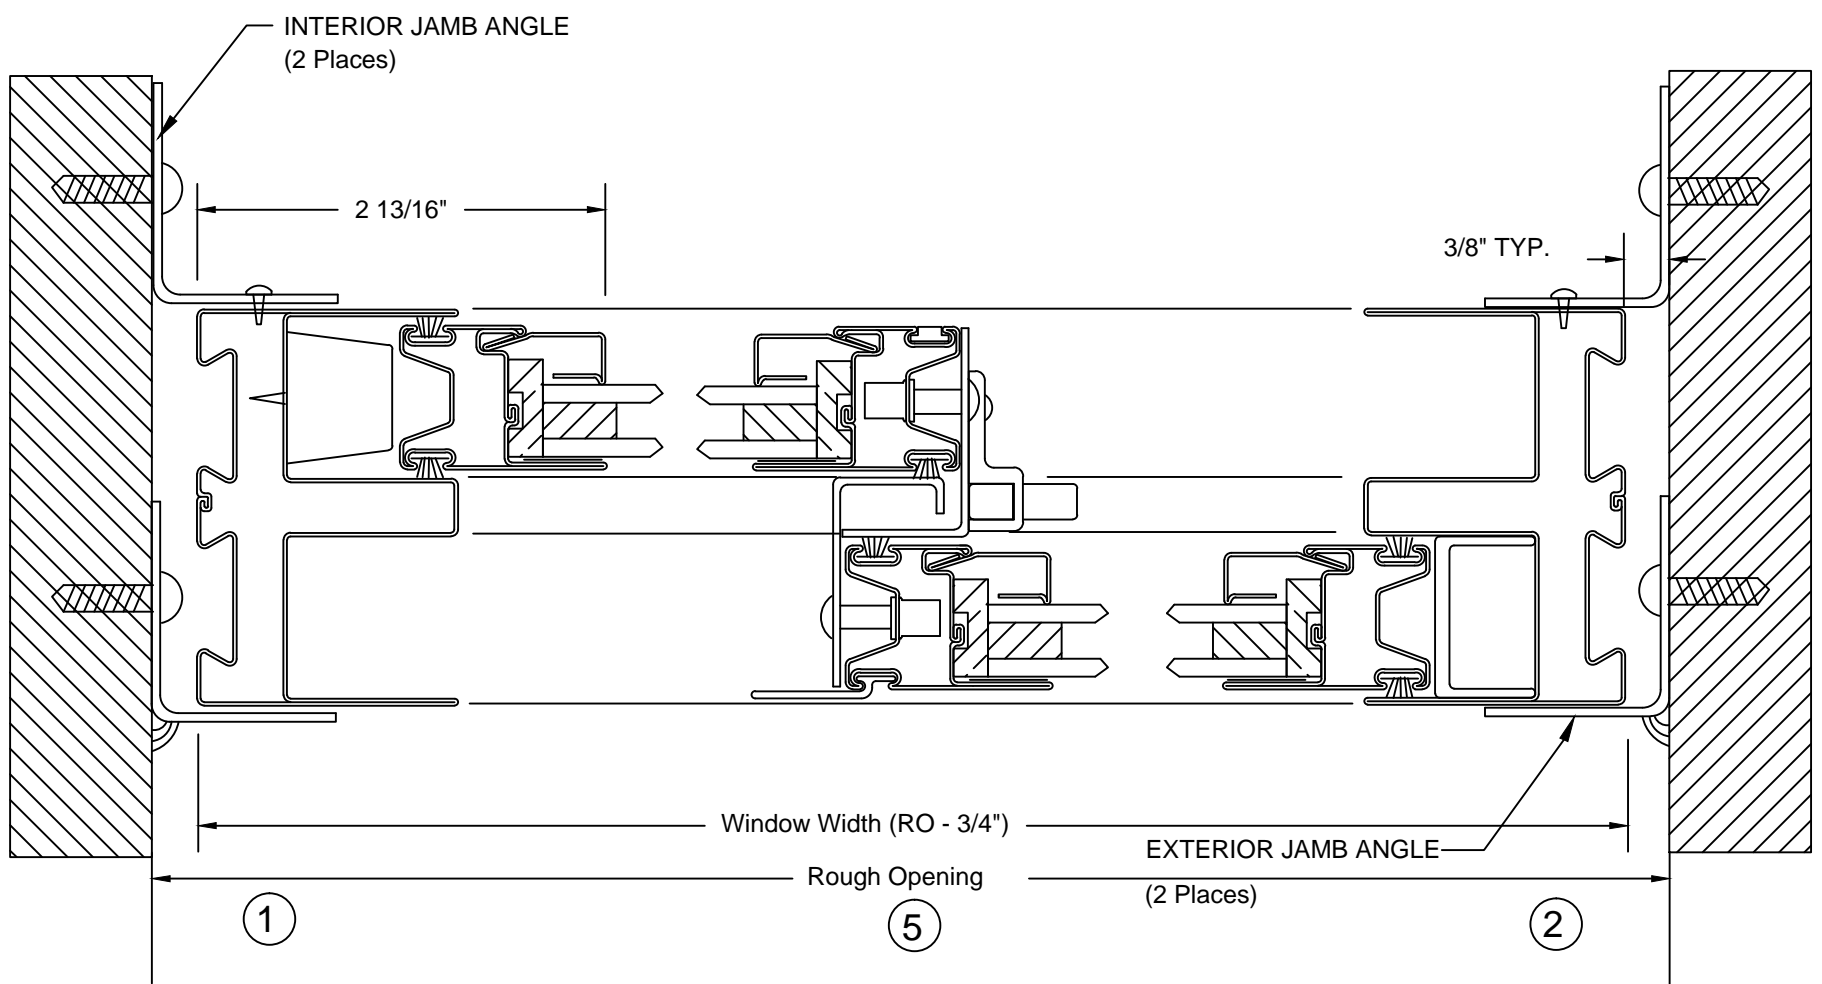


Prime-Tec Series 900N Horizontal Slider Typical Jamb Section

Jamb- Subframe Installation Kit

DWN BY
JDD
CK'D BY

DATE

SCALE
1:1.5

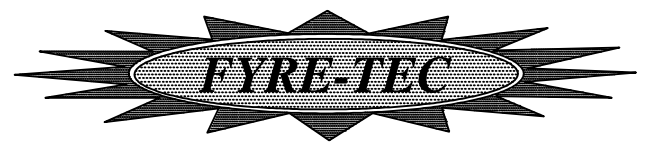

P.O. Box 278, 701 Centennial Road
Wayne, NE 68787


PAGE DWG No.

TOLERANCE:


1. FRACTIONS ±1/16
2. DECIMALS ±.0625
3. ANGLES ± 1/2 DEGREE

EXCEPT AS NOTED

MAT'L

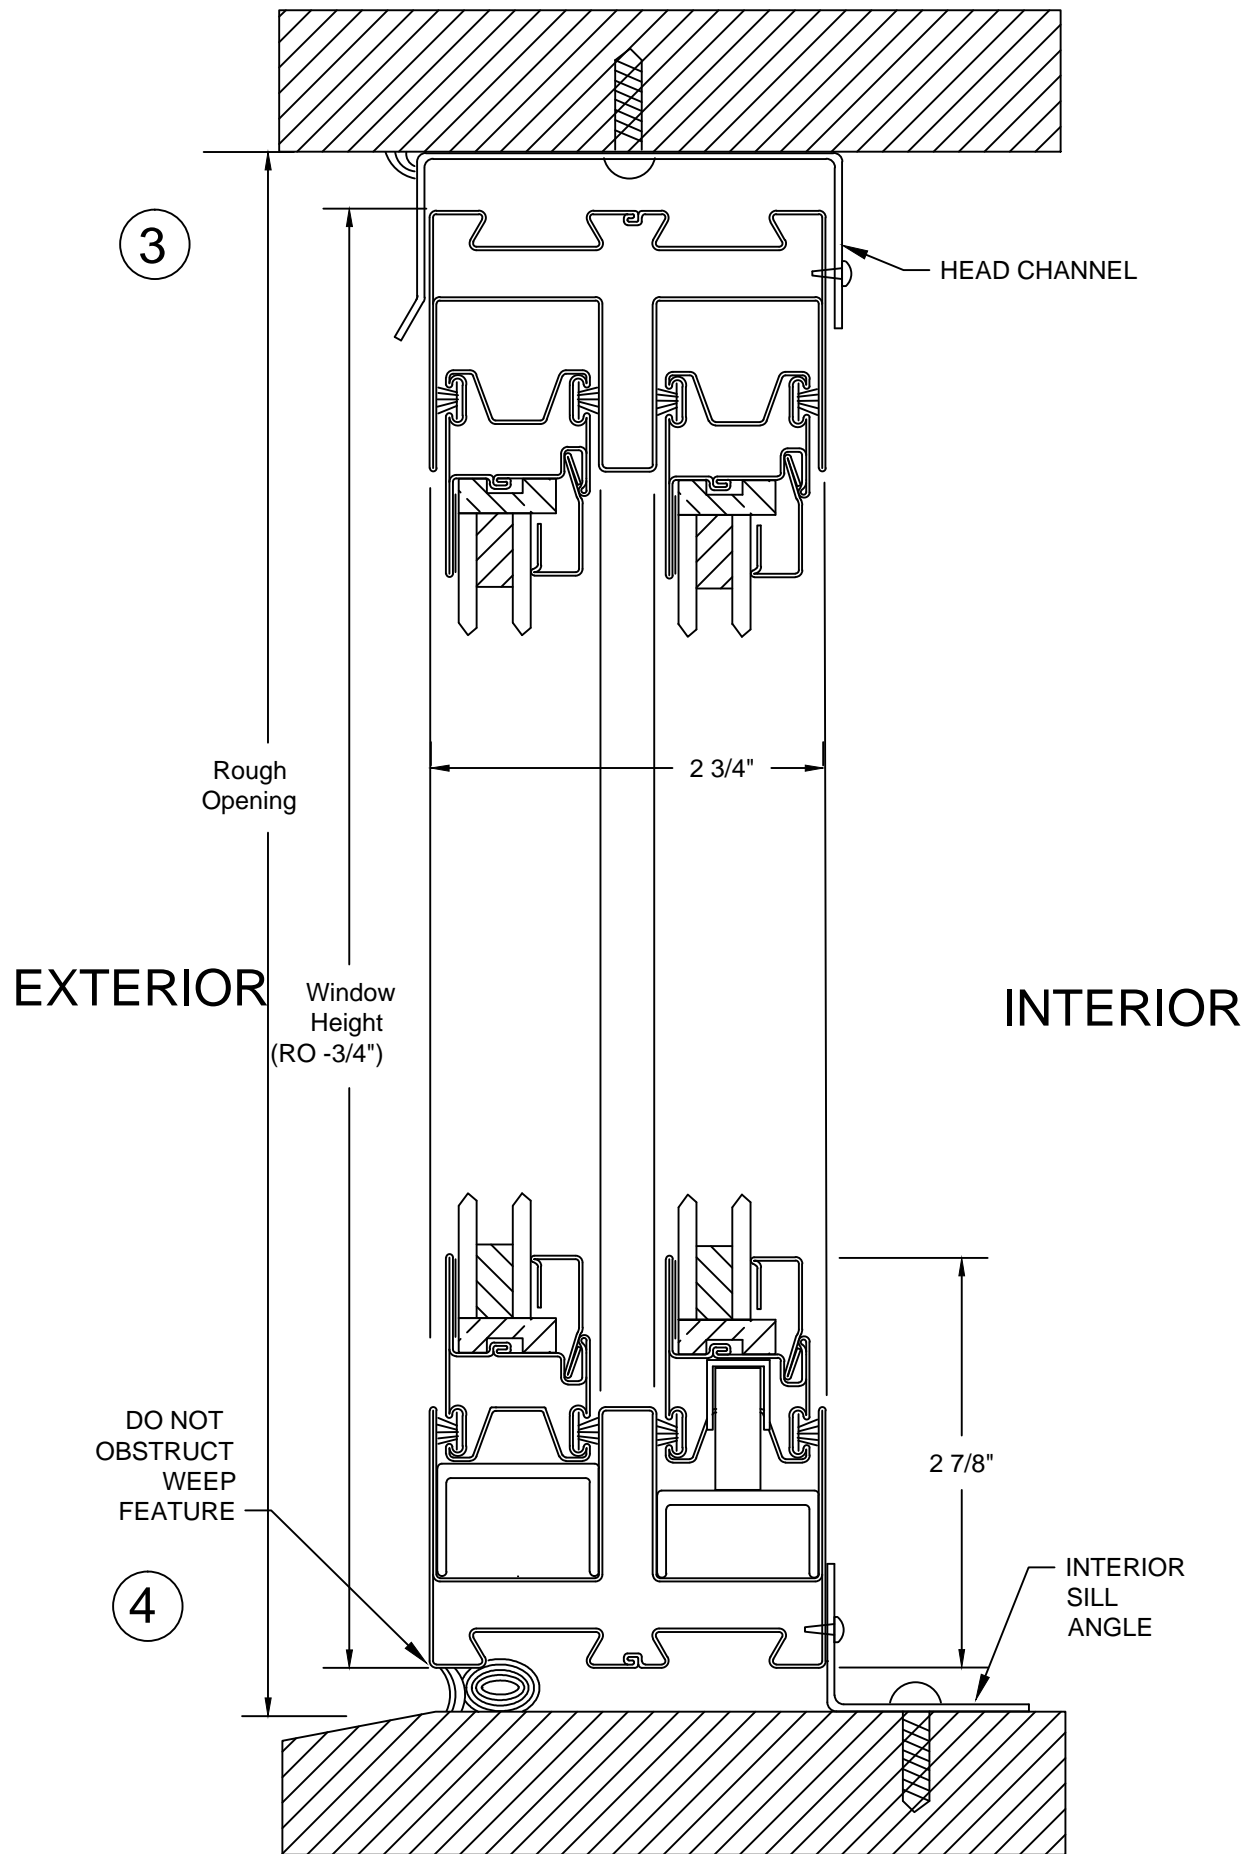

Prime-Tec Series 900N Horizontal Slider Typical Head/Sill Section

| | | | |
|---|---------------|---|------|
| Head/Sill -- Subframe Installation | | | |
| TOLERANCE: 1. FRACTIONS $\pm 1/16$ 2. DECIMALS $\pm .0625$ 3. ANGLES $\pm 1/2$ DEGREE EXCEPT AS NOTED | DWN BY JDD |  P.O. Box 278, 701 Centennial Road Wayne, NE 68787 | |
| | CK'D BY | | |
| | MAT'L | SCALE 1:1.5 | PAGE |