

Series 900N Horizontal Slider  
Typical Exterior Elevation  
(Muntin Configuration and Glazing Type Optional)

900N Horizontal Slider -- Subframe Installation

DWN BY  
JDD  
CK'D BY

DATE

SCALE  
1:8




P.O. Box 278, 701 Centennial Road  
Wayne, NE 68787

PAGE  
DWG No.

TOLERANCE:  
1. FRACTIONS  $\pm 1/16$   
2. DECIMALS  $\pm .0625$   
3. ANGLES  $\pm 1/2$  DEGREE  
EXCEPT AS NOTED

MAT'L

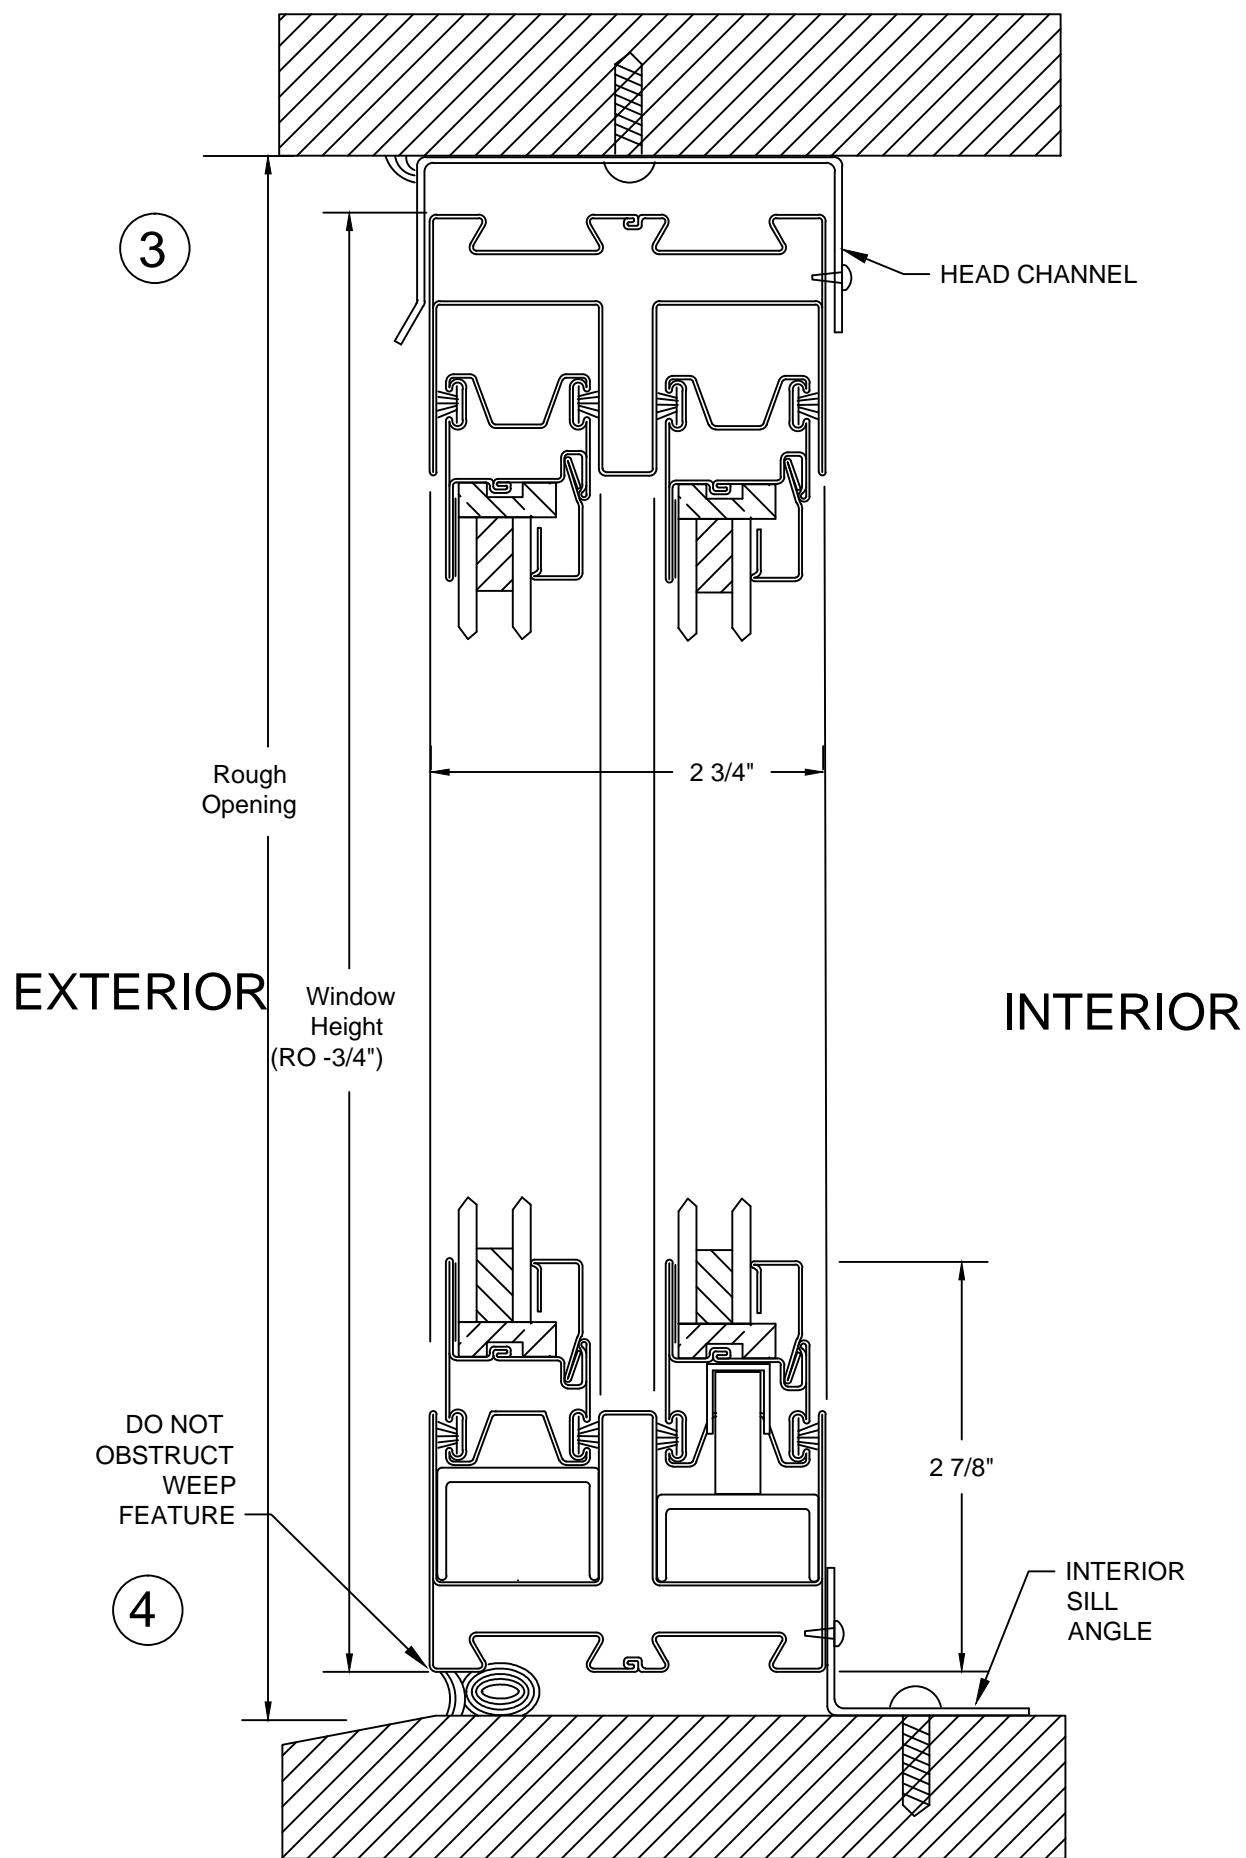

## Series 900N Horizontal Slider Typical Head/Sill Section

### Head/Sill -- Subframe Installation

DWN BY

JDD

CK'D BY

DATE

SCALE

1:1.5

PAGE

DWG No.




P.O. Box 278, 701 Centennial Road  
Wayne, NE 68787

TOLERANCE:

1. FRACTIONS  $\pm 1/16$
2. DECIMALS  $\pm .0625$
3. ANGLES  $\pm 1/2$  DEGREE

EXCEPT AS NOTED

MAT'L

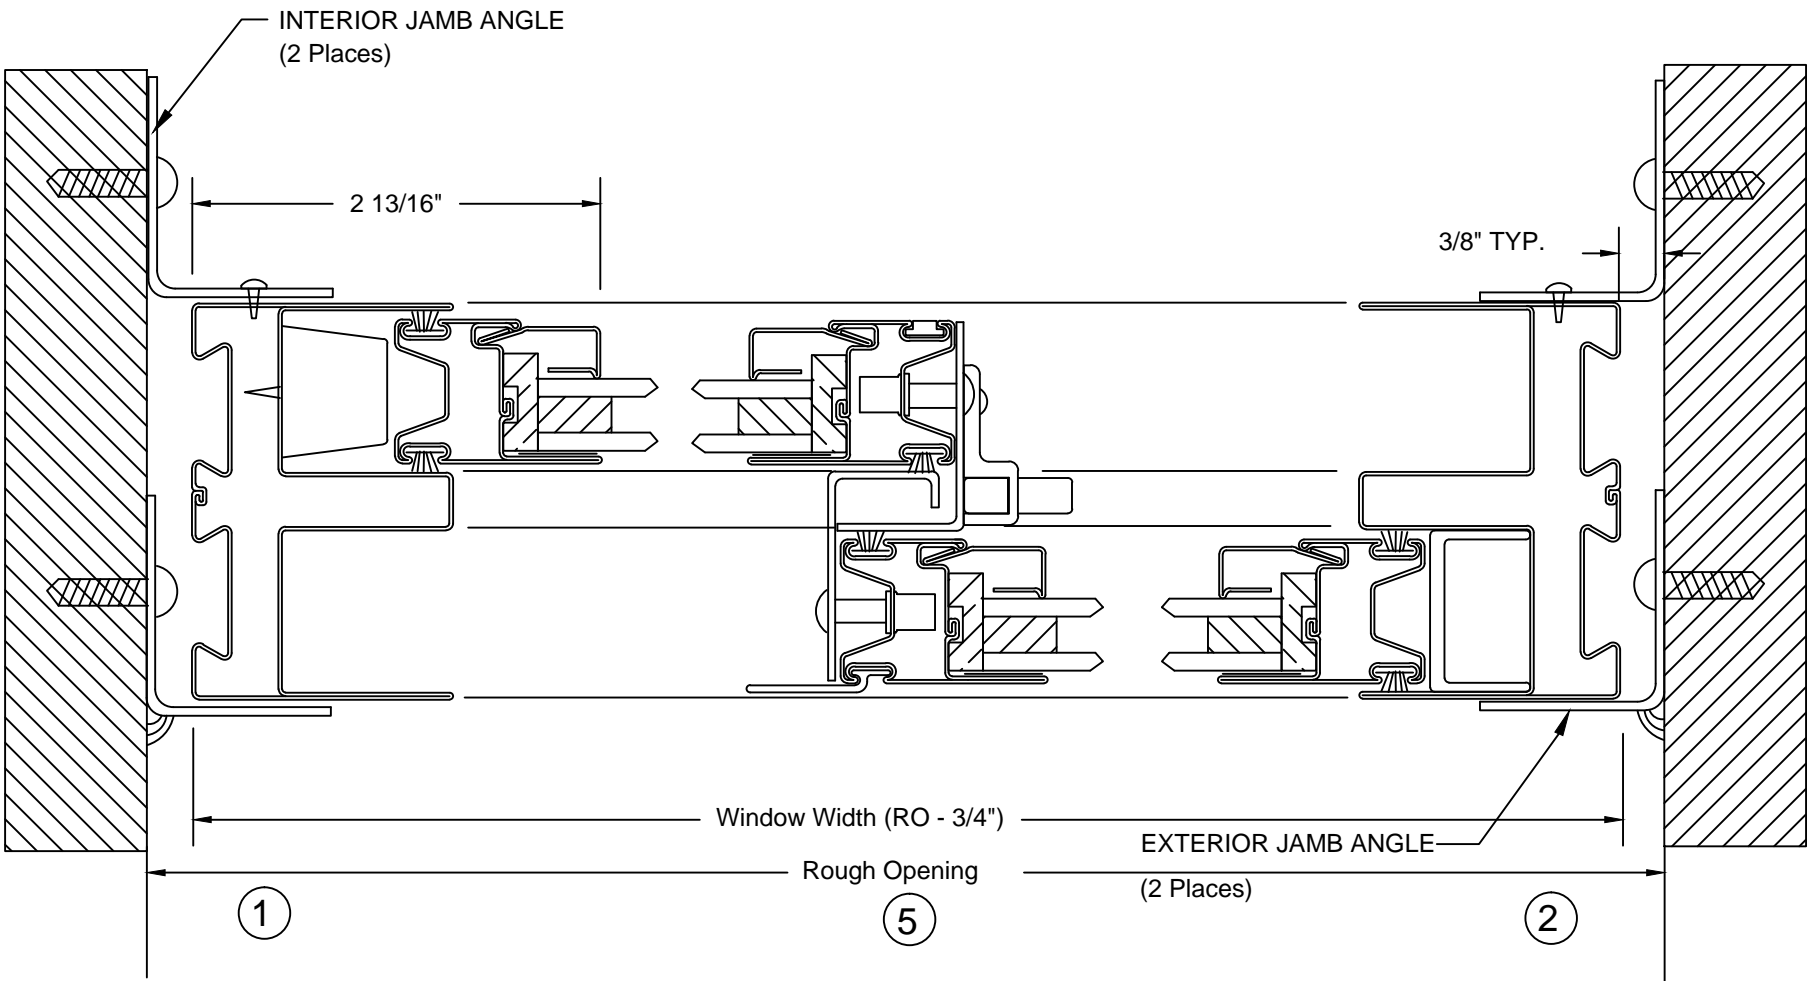

Series 900N Horizontal Slider  
Typical Jamb Section

TOLERANCE:  
1. FRACTIONS  $\pm 1/16$   
2. DECIMALS  $\pm .0625$   
3. ANGLES  $\pm 1/2$  DEGREE  
EXCEPT AS NOTED

MAT'L

Jamb- Subframe Installation Kit		
DWN BY	<div><p>P.O. Box 278, 701 Centennial Road Wayne, NE 68787</p></div>	
JDD		
CK'D BY		
DATE		
SCALE	PAGE	DWG No.