

Prime-Tec Series 925N Single Hung
 Typical Exterior Elevation
 (Muntin Configuration and Glazing Type Optional)

925N Double Hung -- Subframe Installation

DWN BY
 JDD
 CK'D BY

DATE



P.O. Box 278, 701 Centennial Road
 Wayne, NE 68787


TOLERANCE:
 1. FRACTIONS ±1/16
 2. DECIMALS ±.0625
 3. ANGLES ± 1/2 DEGREE
 EXCEPT AS NOTED

MAT'L

SCALE
 1:8

PAGE

DWG No.

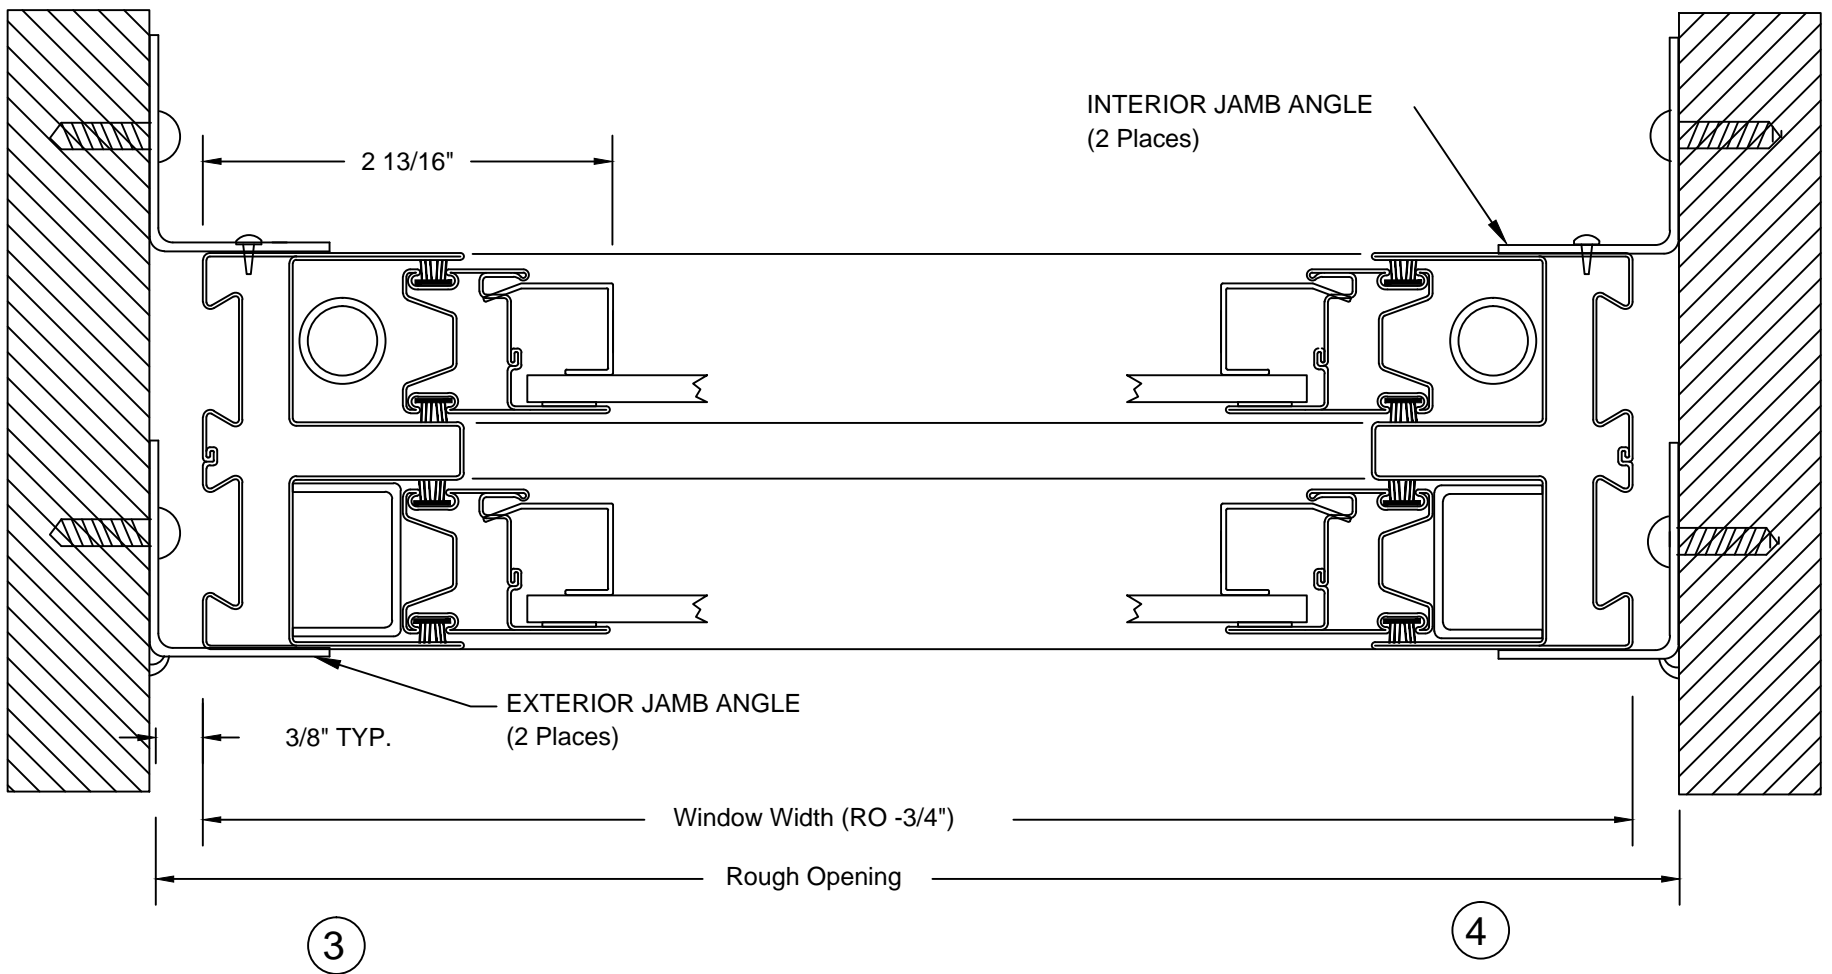

Prime-Tec Series 925N Single Hung Typical Jamb Section

Jamb- Subframe Installation Kit

DWN BY

JDD

CK'D BY

DATE

SCALE

1:1.5

PAGE

DWG No.




P.O. Box 278, 701 Centennial Road
Wayne, NE 68787

TOLERANCE:


1. FRACTIONS $\pm 1/16$
2. DECIMALS $\pm .0625$
3. ANGLES $\pm 1/2$ DEGREE

EXCEPT AS NOTED

MAT'L

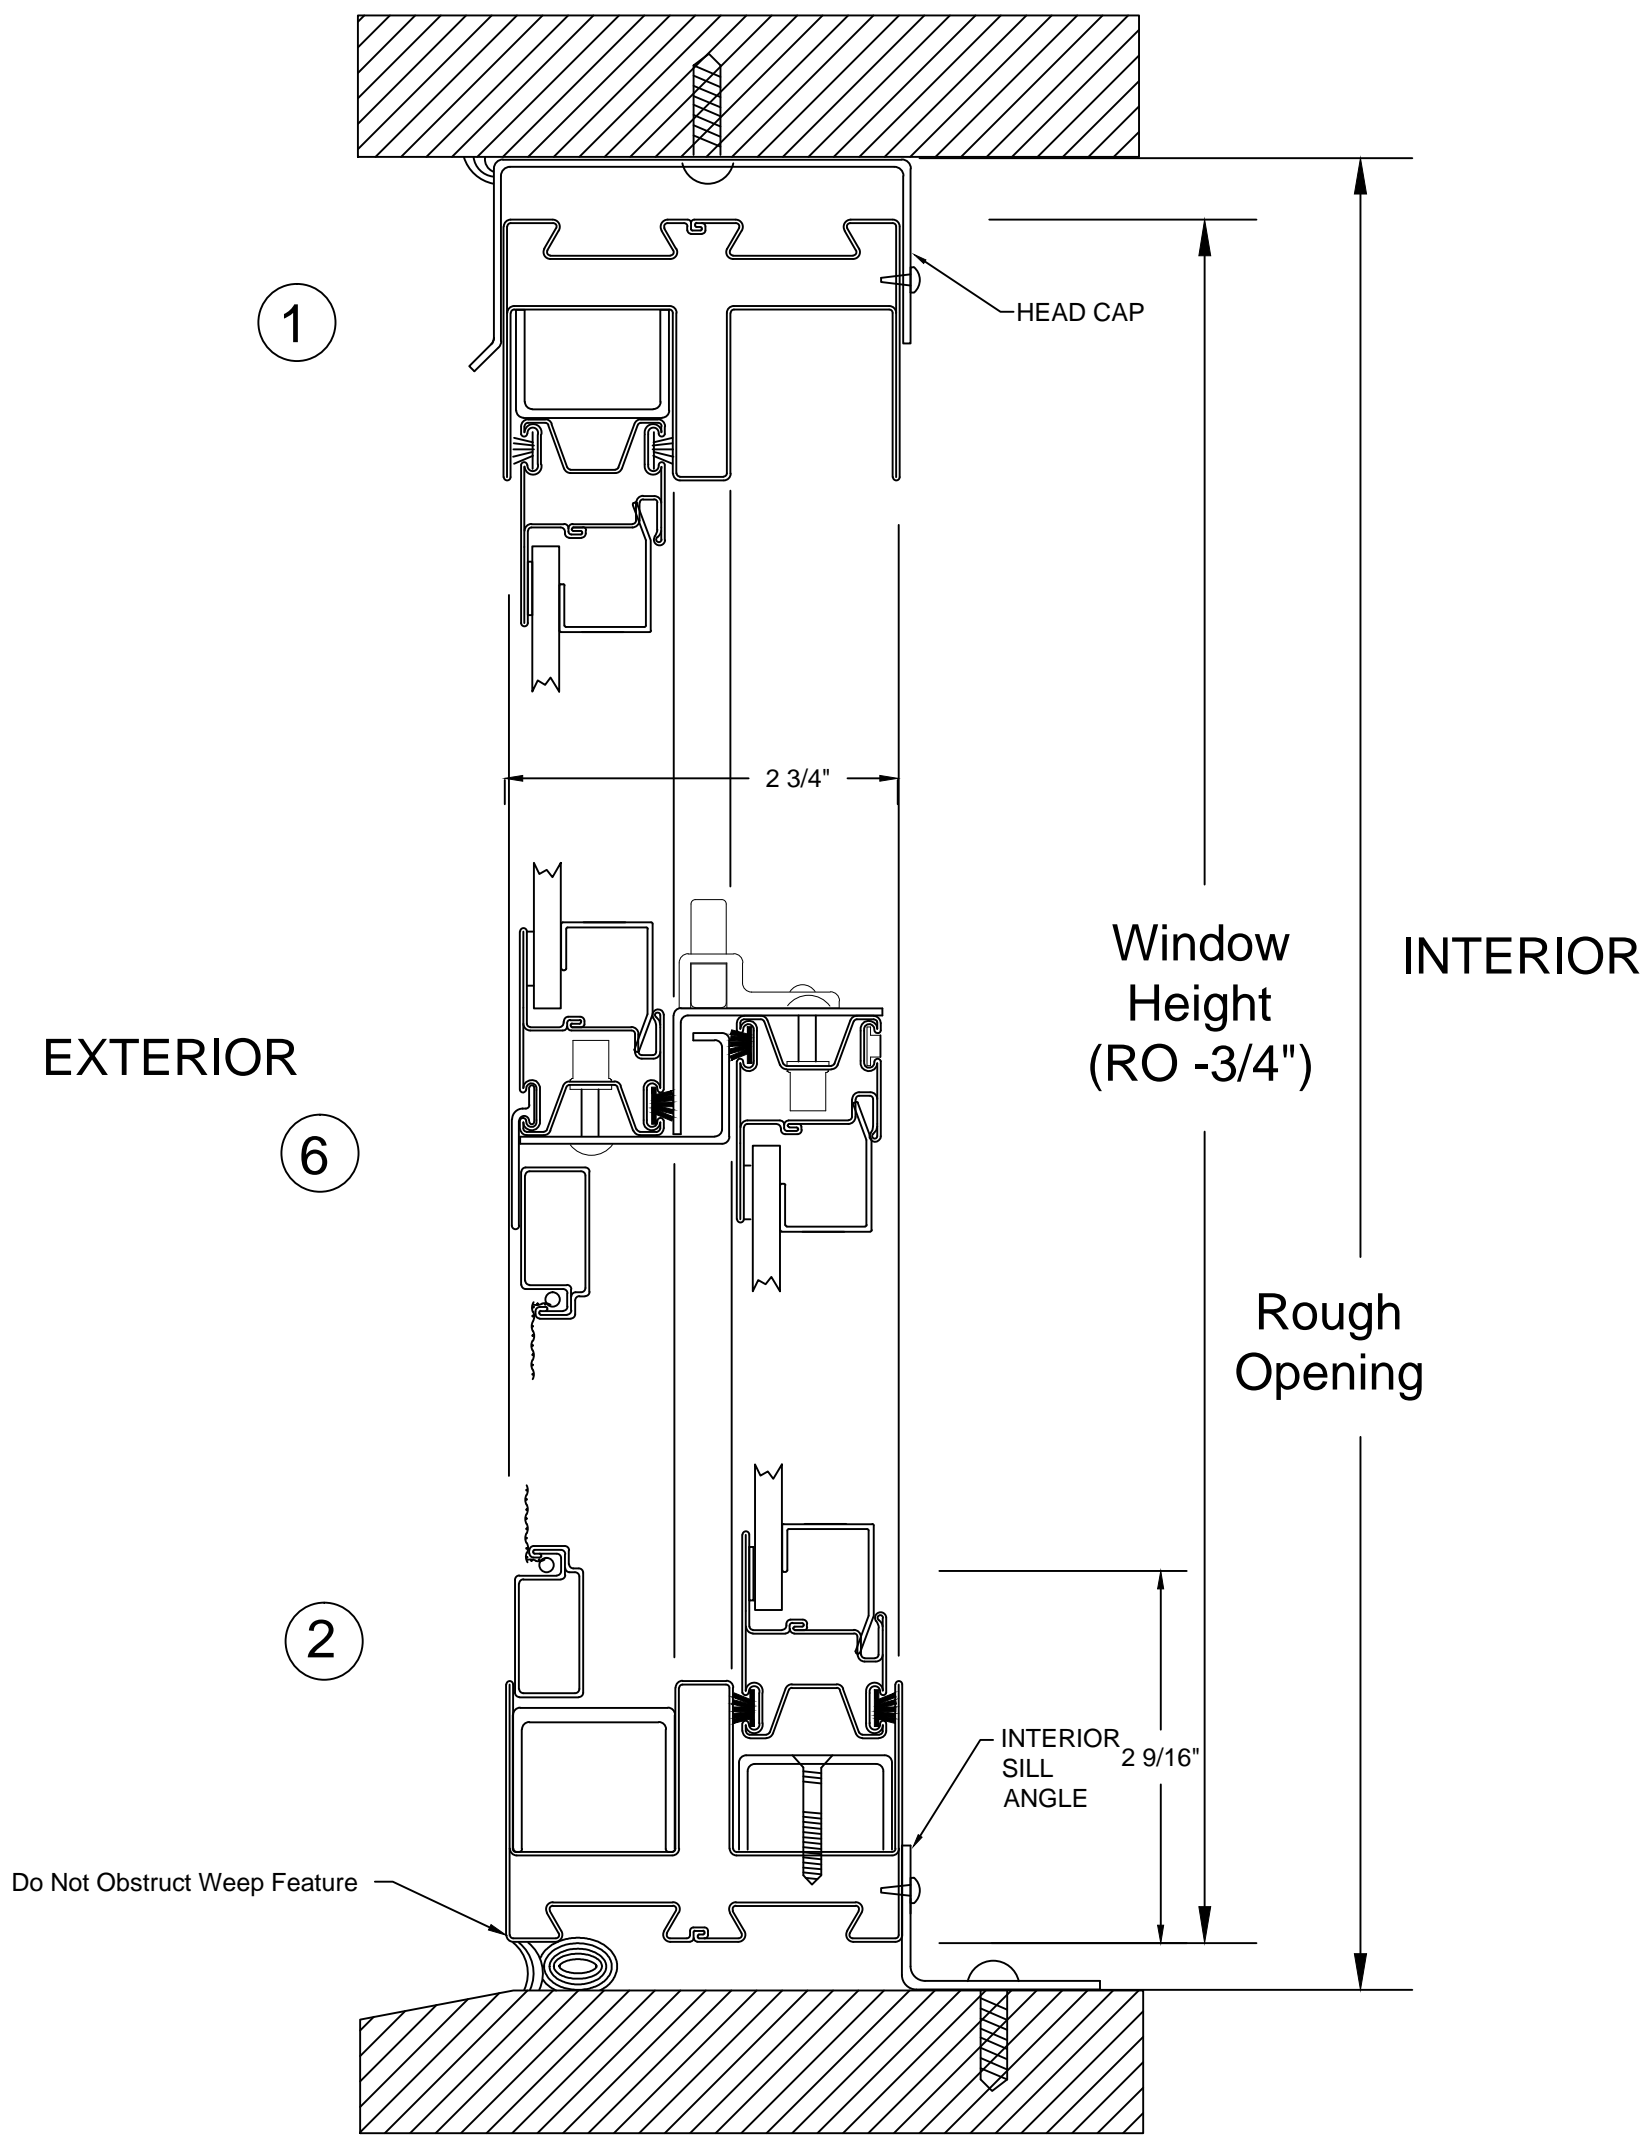

**Prime-Tec Series 925N Single Hung
Typical Head/Sill Section**

Head/Sill -- Subframe Installation			
DWN BY JDD CK'D BY	 P.O. Box 278, 701 Centennial Road Wayne, NE 68787		
DATE			
TOLERANCE: 1. FRACTIONS ±1/16 2. DECIMALS ±.0625 3. ANGLES ± 1/2 DEGREE EXCEPT AS NOTED	SCALE 1:1.5	PAGE	DWG No.