



Typical Exterior Elevation
Fyre-Tec Series 925 Single Hung Window
45- or 60-Minute UL Rated

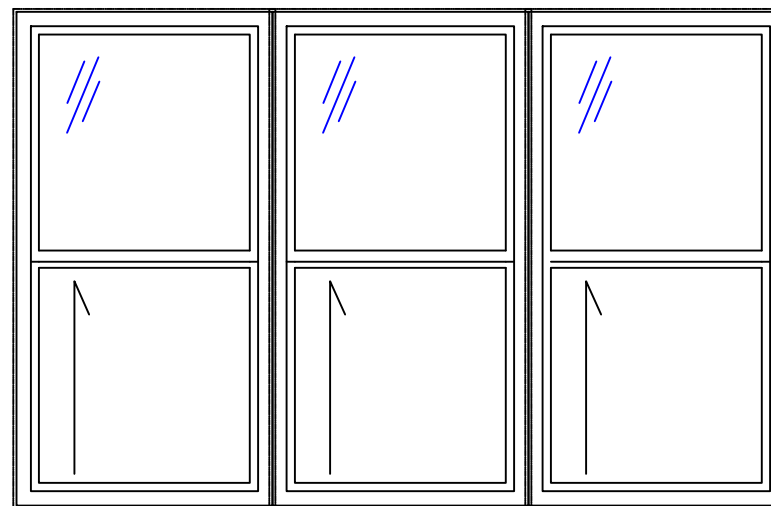


Mulled with Zero Vertical Mullions

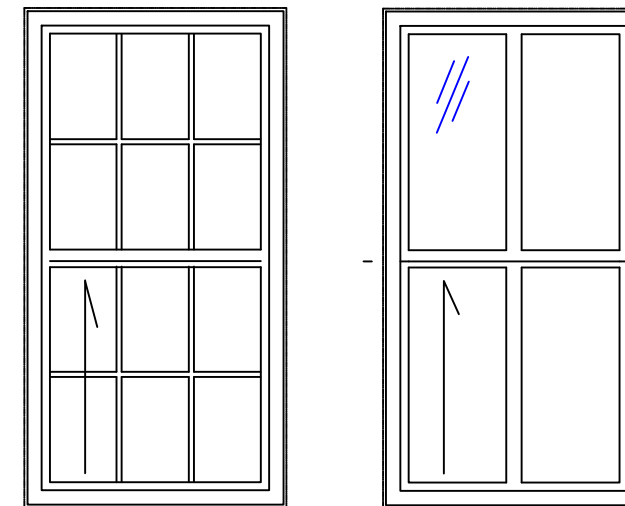

Internal 5/8" Grids
In IGU


True Muntins

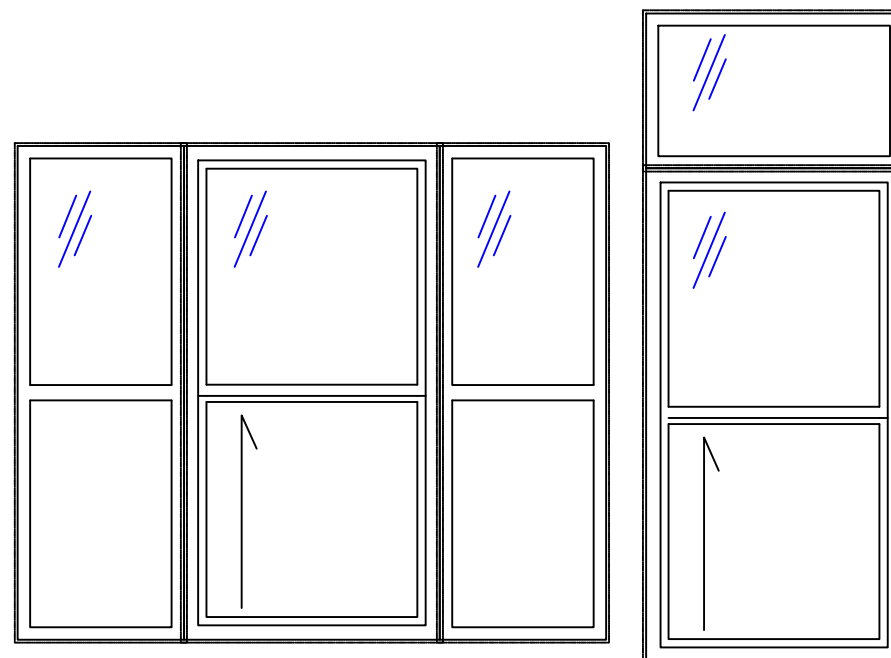

Mulled with Zero Vertical Mullions
and Series 950 Fixed Lites


Mulled with Series
950 Transom

See Fire-Rated Glazing Section
for various options and
configurations for U.L. labeled
glazing.

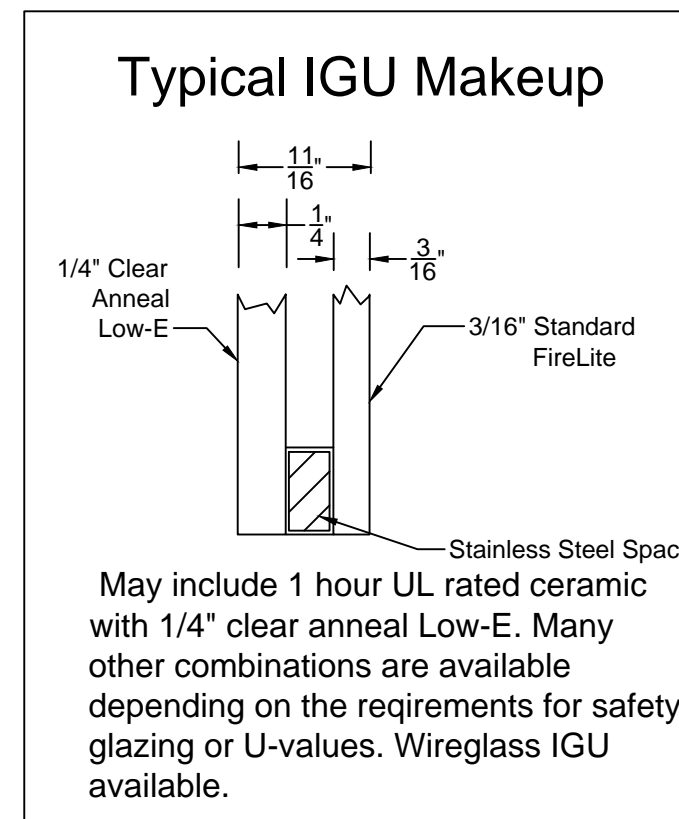


925 SINGLE HUNG - SUBFRAME INSTALLATION

DWN BY JDD
CK'D BY
DATE 11-30-2015
SCALE 1:8

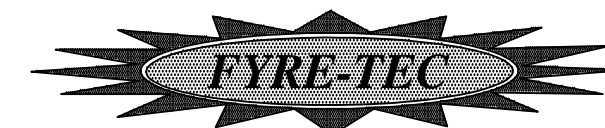

P.O. Box 278, 701 Centennial Road
Wayne, NE 68787

TOLERANCE: 1. FRACTIONS ±1/16 2. DECIMALS ±.0625 3. ANGLES ± 1/2 DEGREE EXCEPT AS NOTED
MAT'L

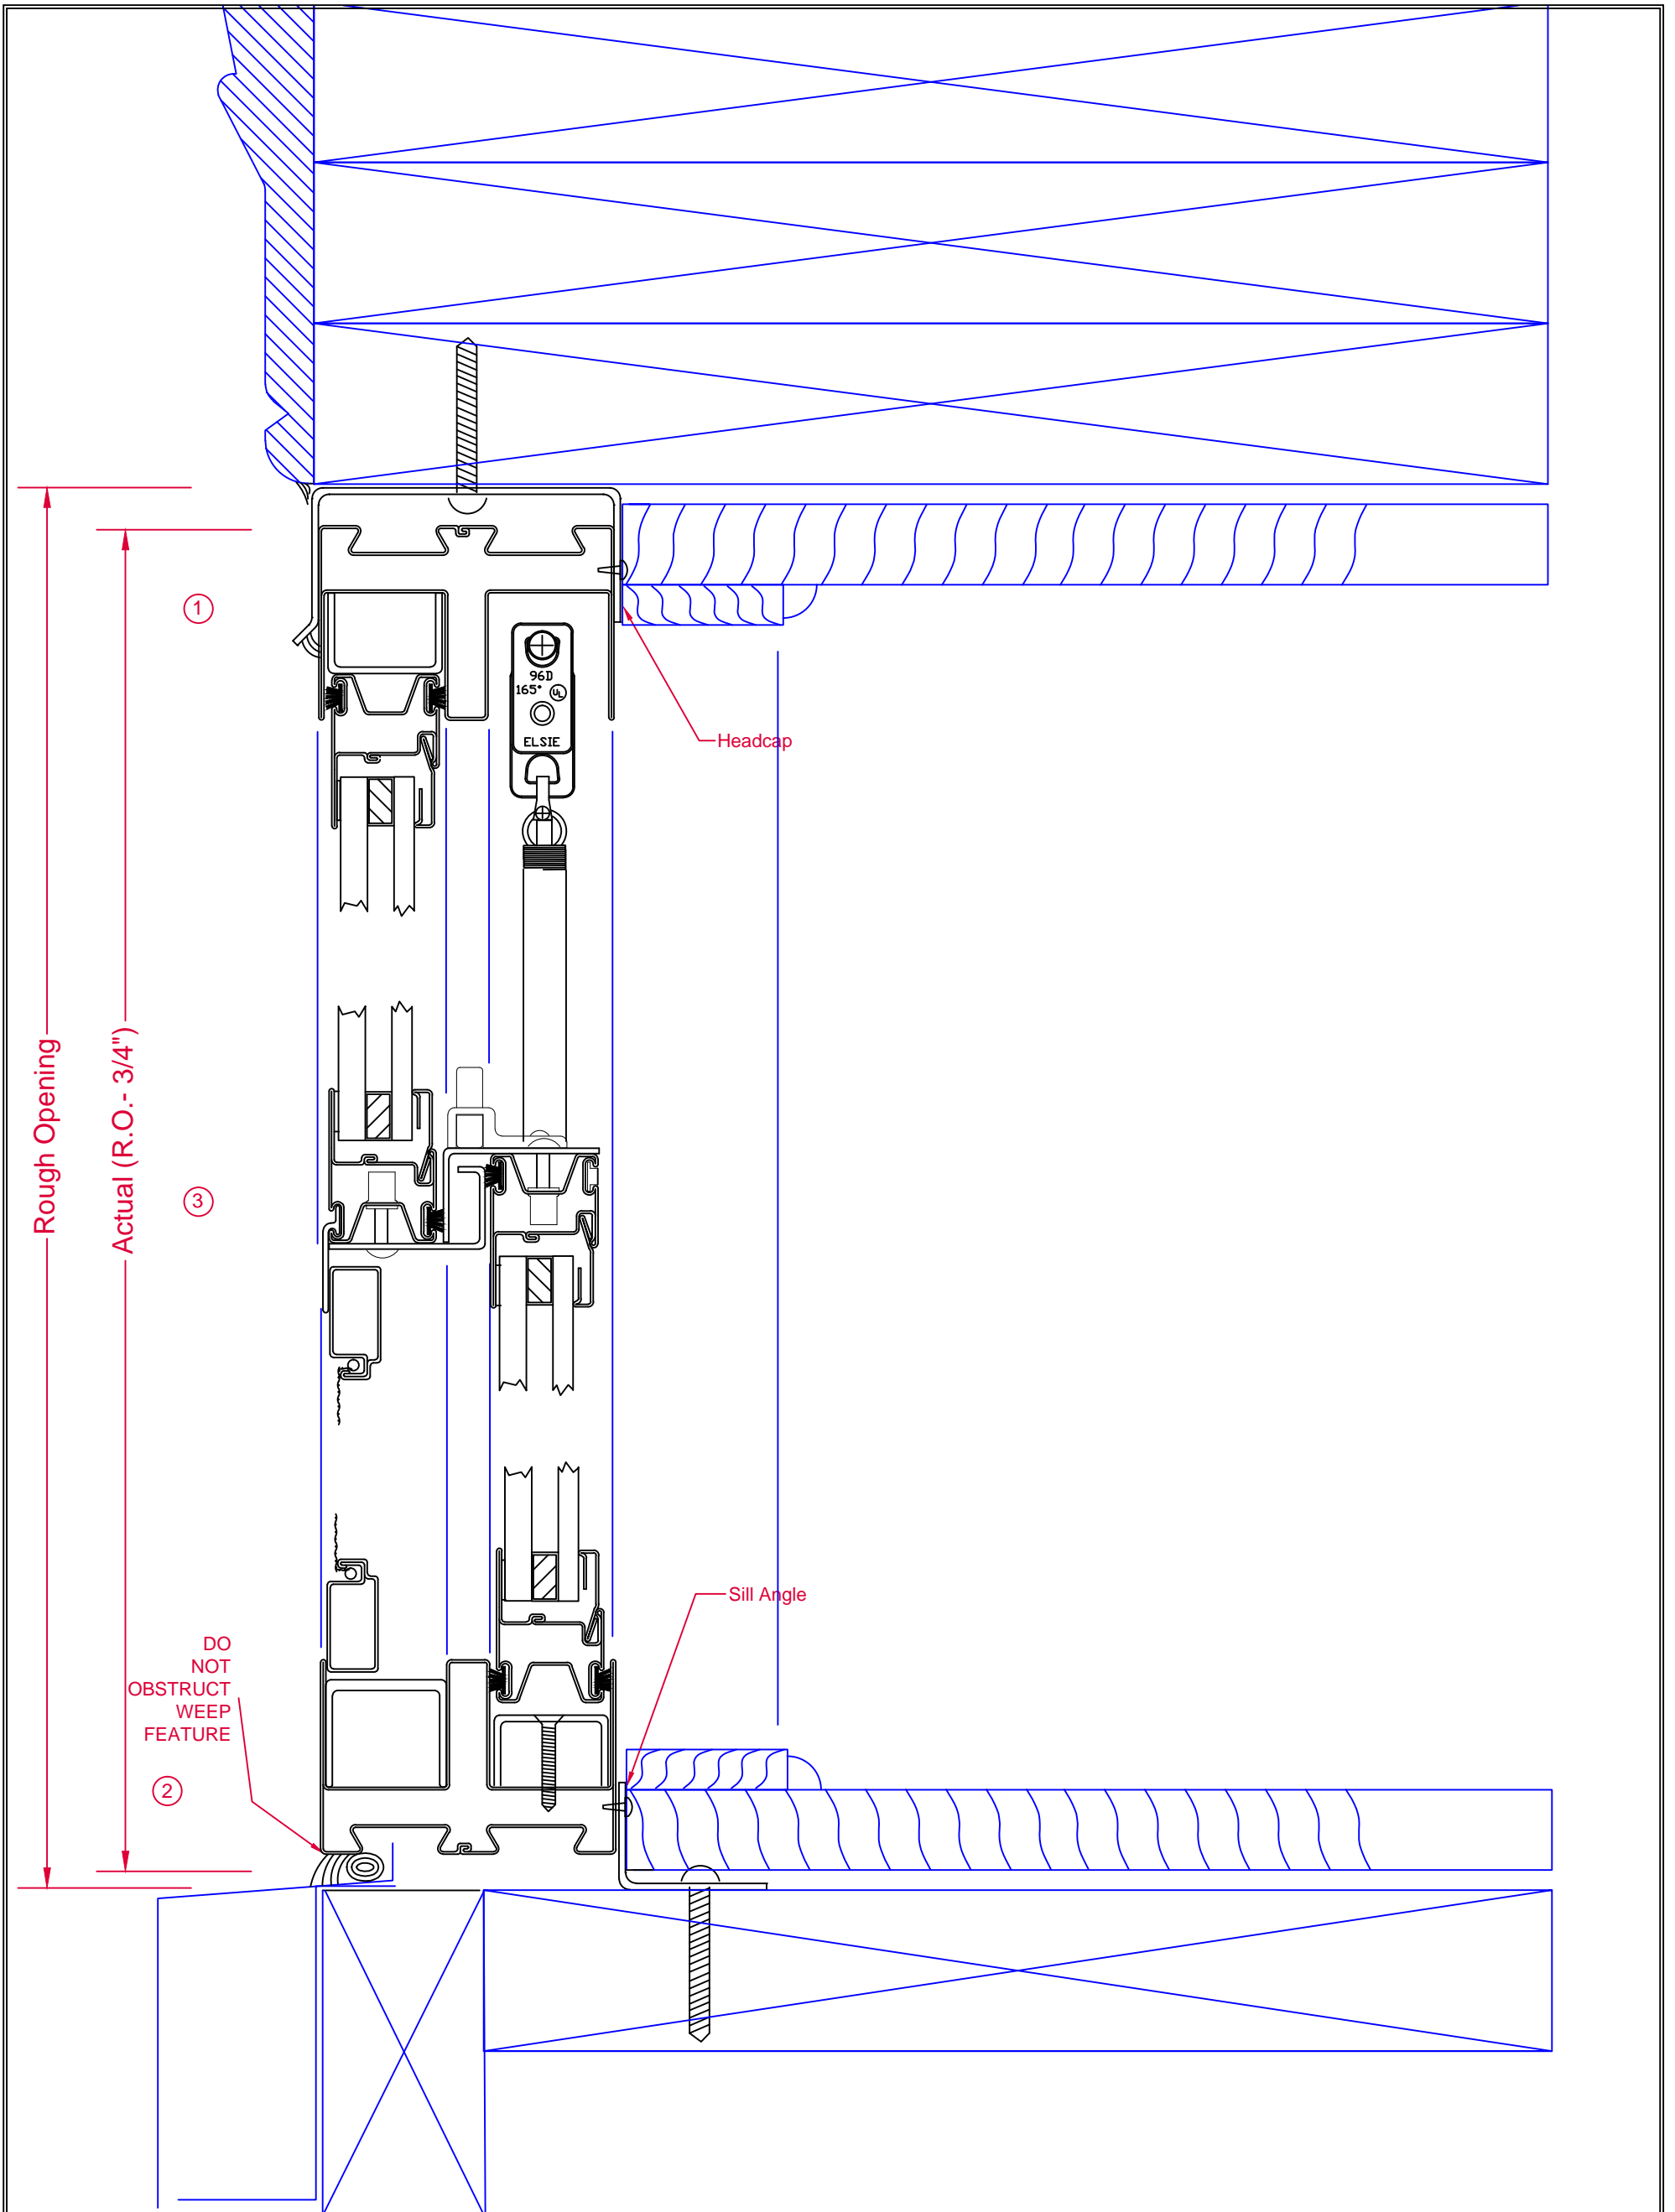

HEAD/SILL-SUBFRAME

DWN BY
JDD
CK'D BY

DATE
11-30-2015

SCALE
1:1.5



P.O. Box 278, 701 Centennial Road
Wayne, NE 68787

PAGE
2/3

DWG No. MODEL 925

TOLERANCE:
1. FRACTIONS $\pm 1/16$
2. DECIMALS $\pm .0625$
3. ANGLES $\pm 1/2$ DEGREE
EXCEPT AS NOTED

MAT'L

DO NOT
OBSTRUCT
WEEP
FEATURE

Headcap

Sill Angle



Rough Opening

Actual (R.O. - 3/4")

①

③

②

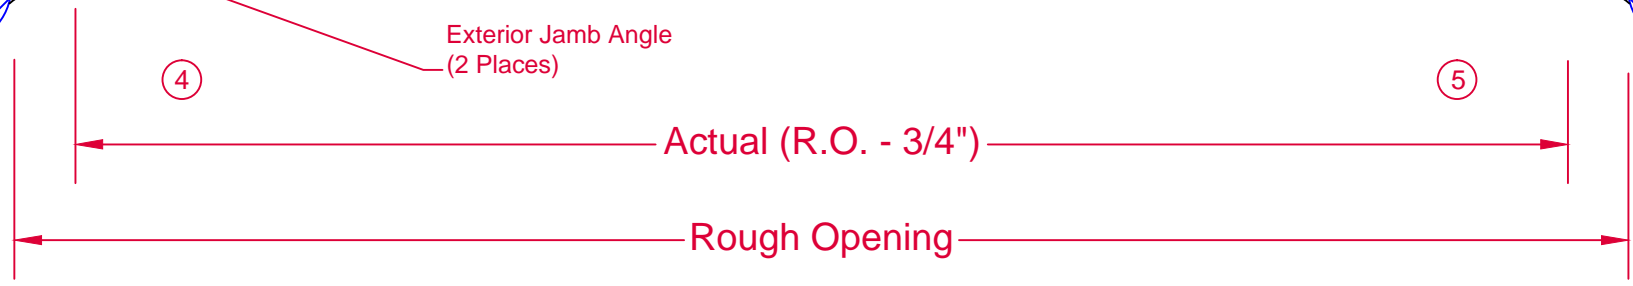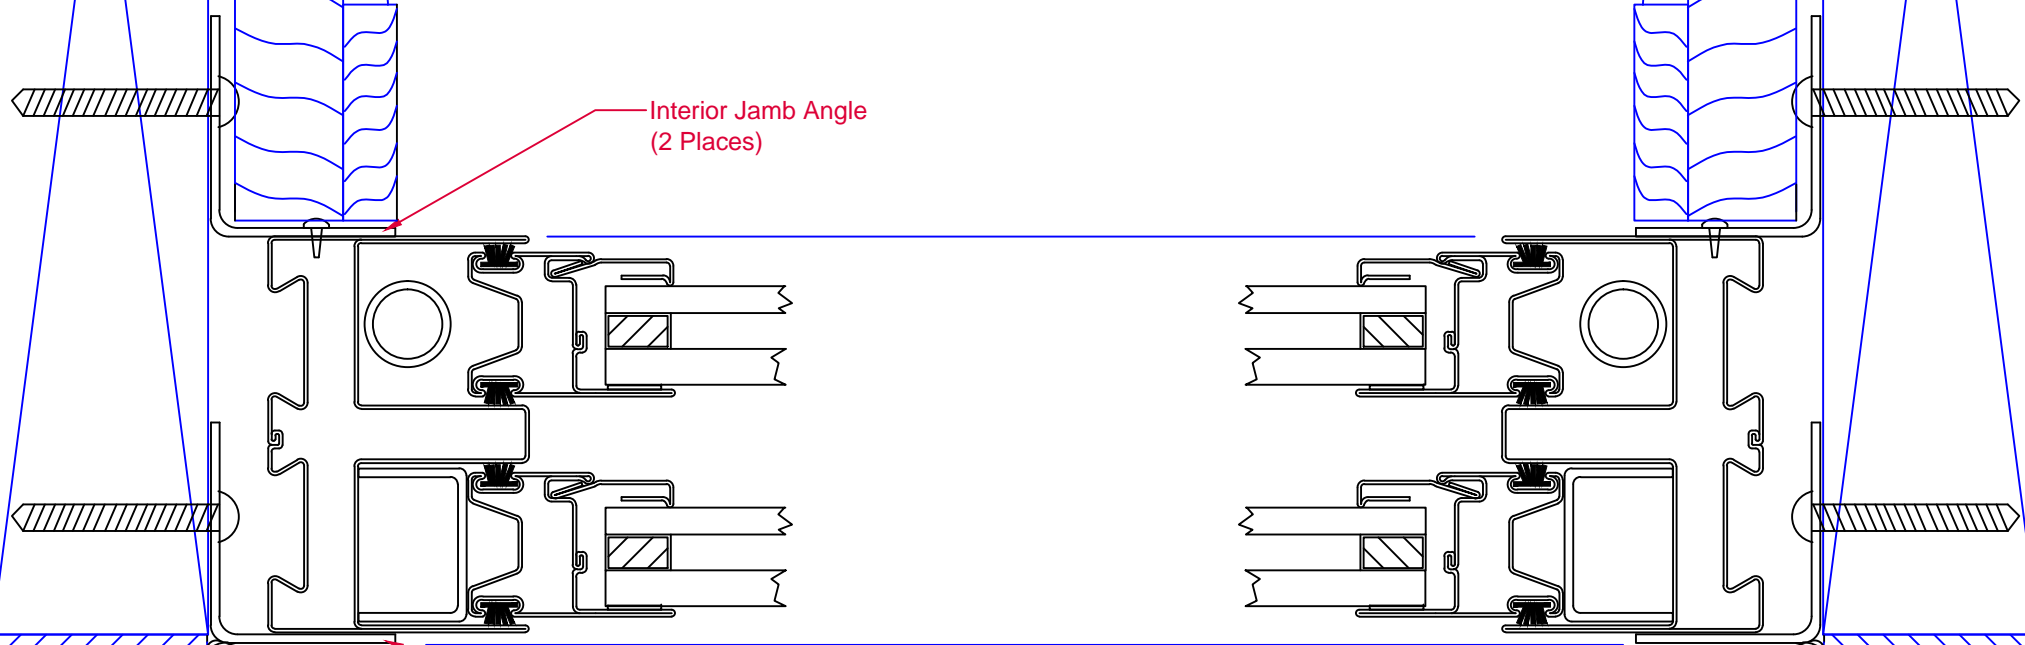


JAMB - SUBFRAME INSTALLATION KIT

DWN BY
JDD
CK'D BY

DATE
11-30-2015

SCALE
1:1.5

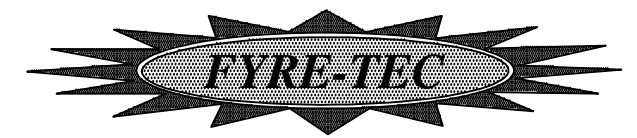

P.O. Box 278, 701 Centennial Road
Wayne, NE 68787

PAGE
3/3

DWG No. MODEL 925

TOLERANCE:
1. FRACTIONS ±1/16
2. DECIMALS ±.0625
3. ANGLES ± 1/2 DEGREE
EXCEPT AS NOTED
MAT'L