



**Typical Exterior Elevation**  
**Fire-Tec Series 925 Single Hung Window**  
 45- or 60-Minute UL Rated


See Fire-Rated Glazing Section for various options and configurations for U.L. labeled glazing.

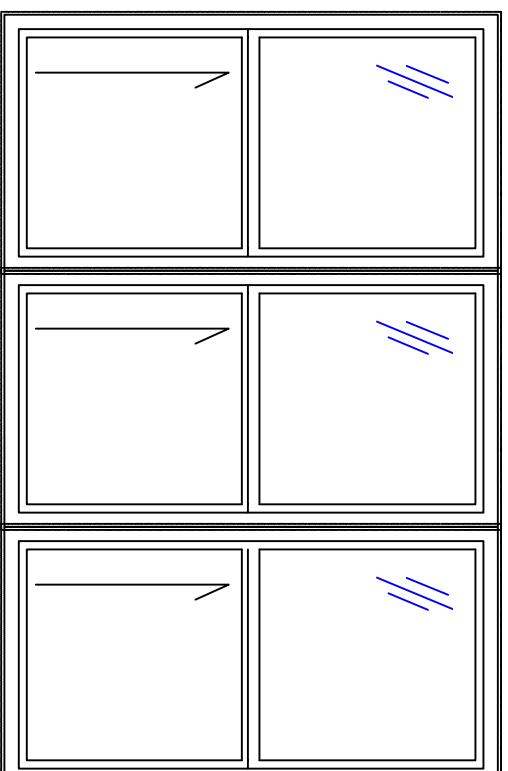


Mulled with Zero Vertical Mullions

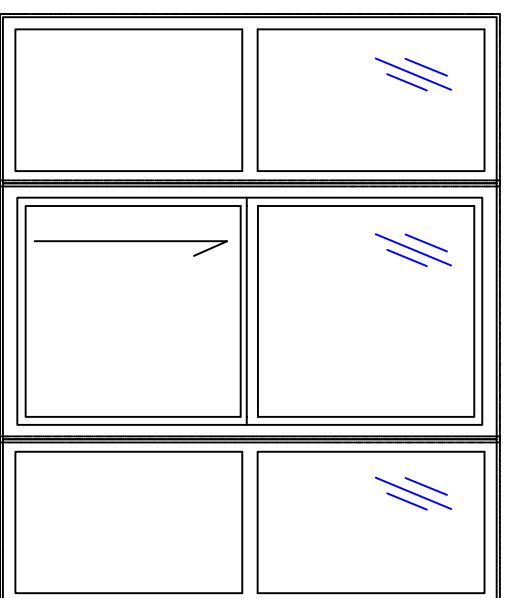


Mulled with Zero Vertical Mullions and Series 950 Fixed Lites

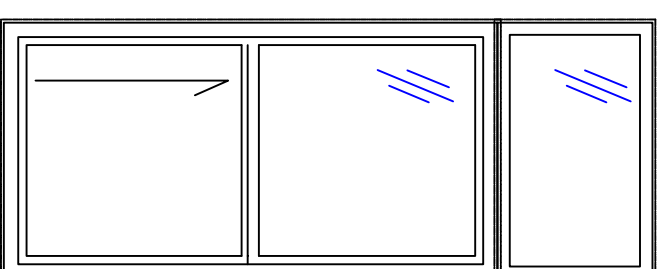


Mulled with Series 950 Transom

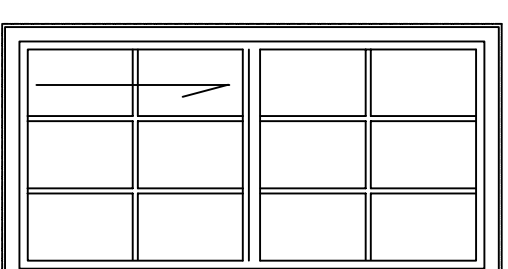

Internal 5/8" Grids In IGU

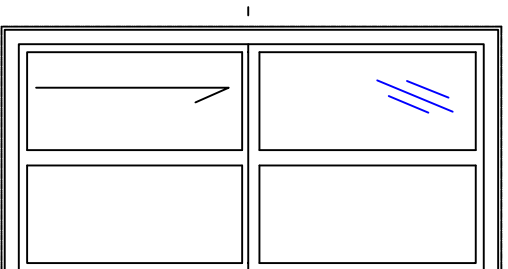

True Muntins

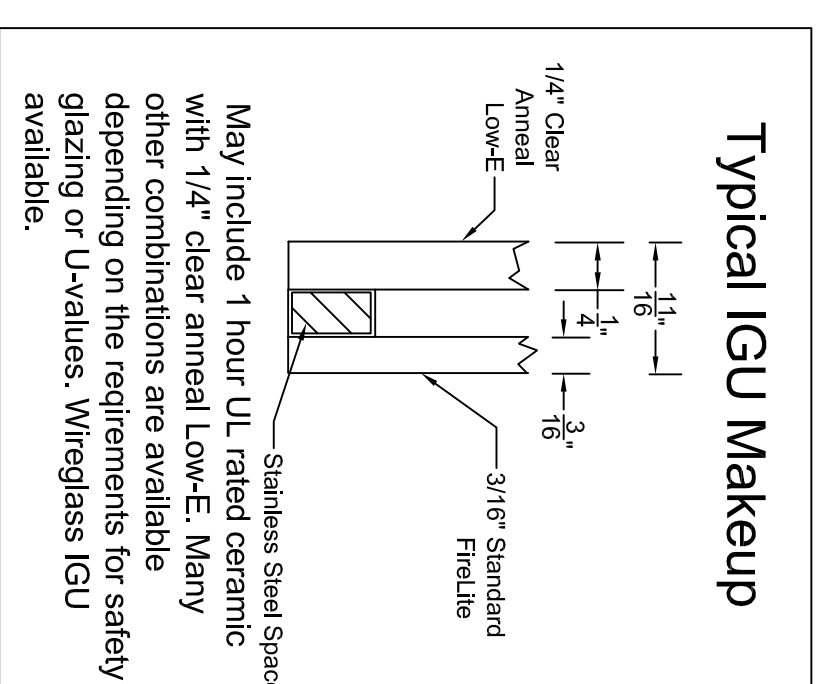

**925 SINGLE HUNG - SUBFRAME INSTALLATION**

DWN BY

JDD

TOLERANCE:

1. FRACTIONS ±1/16
2. DECIMALS ±.0025
3. ANGLES ± 1/2 DEGREE EXCEPT AS NOTED

CK'D BY

JDD

DATE

11-30-2015

MAT'L

SCALE


1:8

PAGE


1/3

DWG No.

MODEL 925

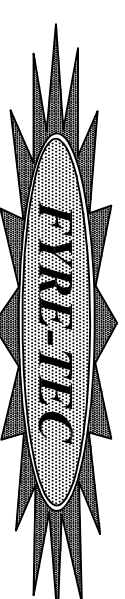

P.O. Box 278, 701 Centennial Road  
 Wayne, NE 68787

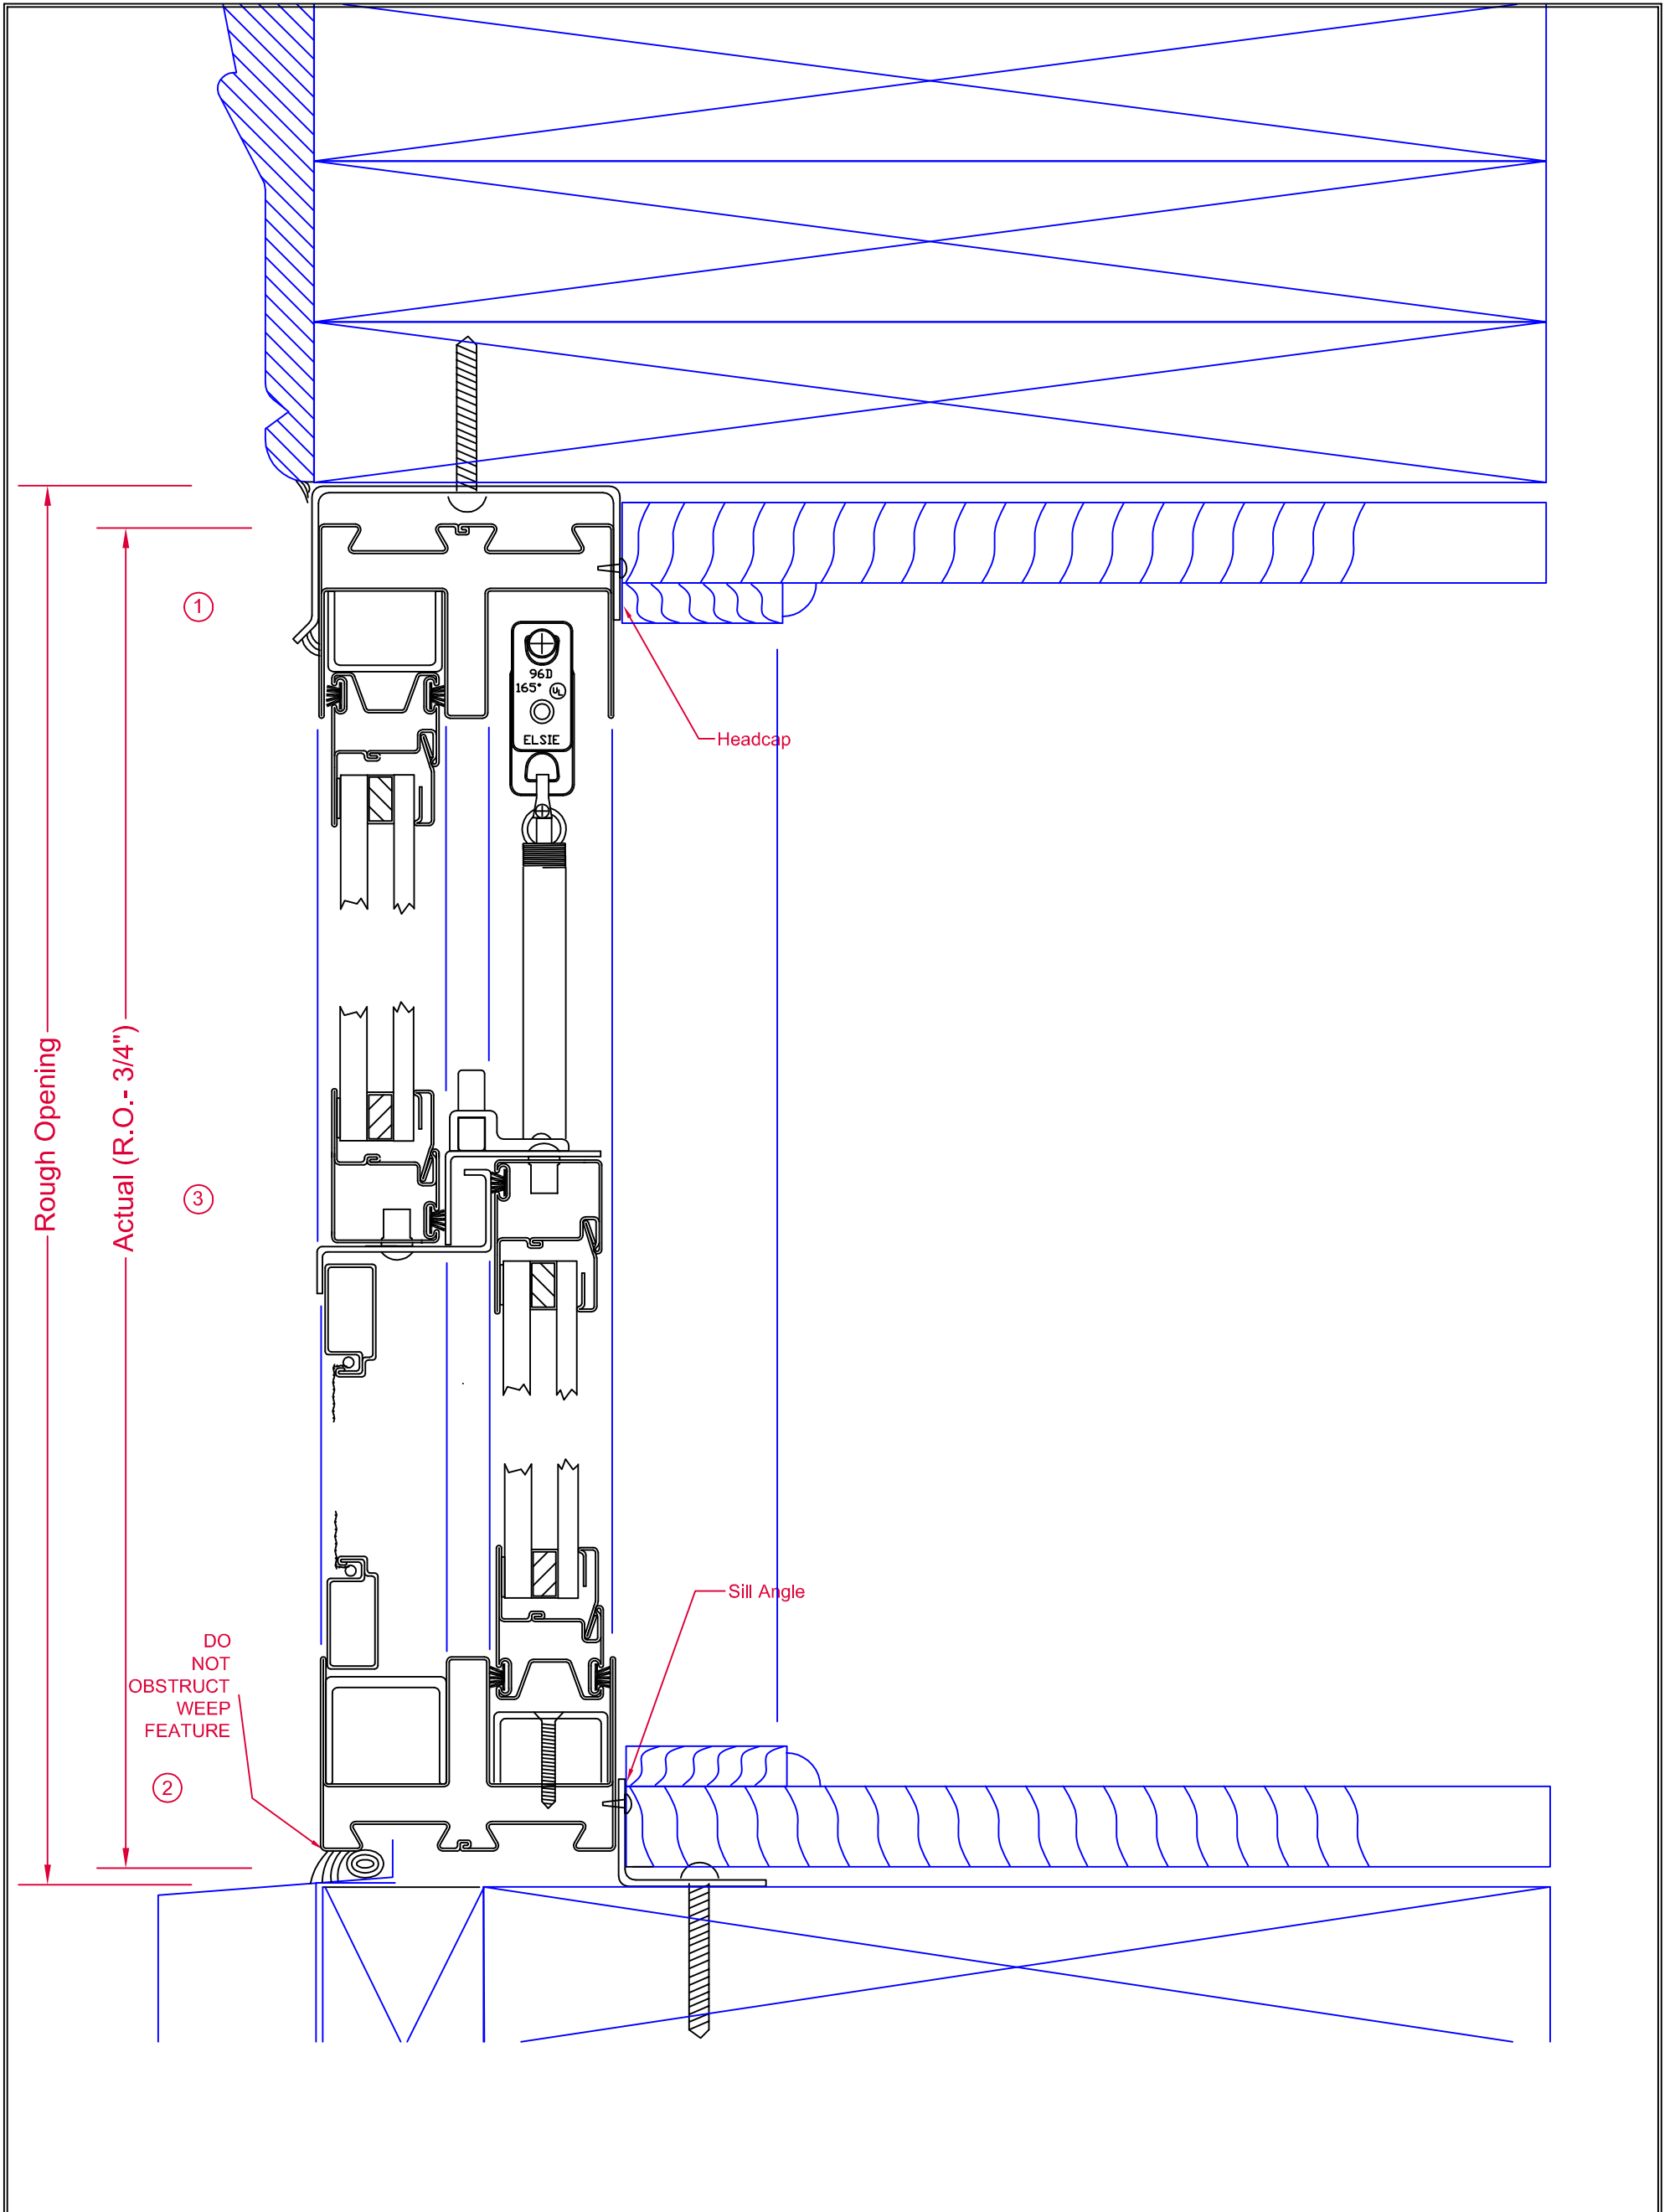

## HEAD/SILL-SUBFRAME

DWN BY  
JDD  
CK'D BY

DATE  
11-30-2015

SCALE  
1:1.5




P.O. Box 278, 701 Centennial Road  
Wayne, NE 68787

PAGE  
2/3

DWG No. MODEL 925

TOLERANCE:  
1. FRACTIONS  $\pm 1/16$   
2. DECIMALS  $\pm .0625$   
3. ANGLES  $\pm 1/2$  DEGREE  
EXCEPT AS NOTED  
MAT'L

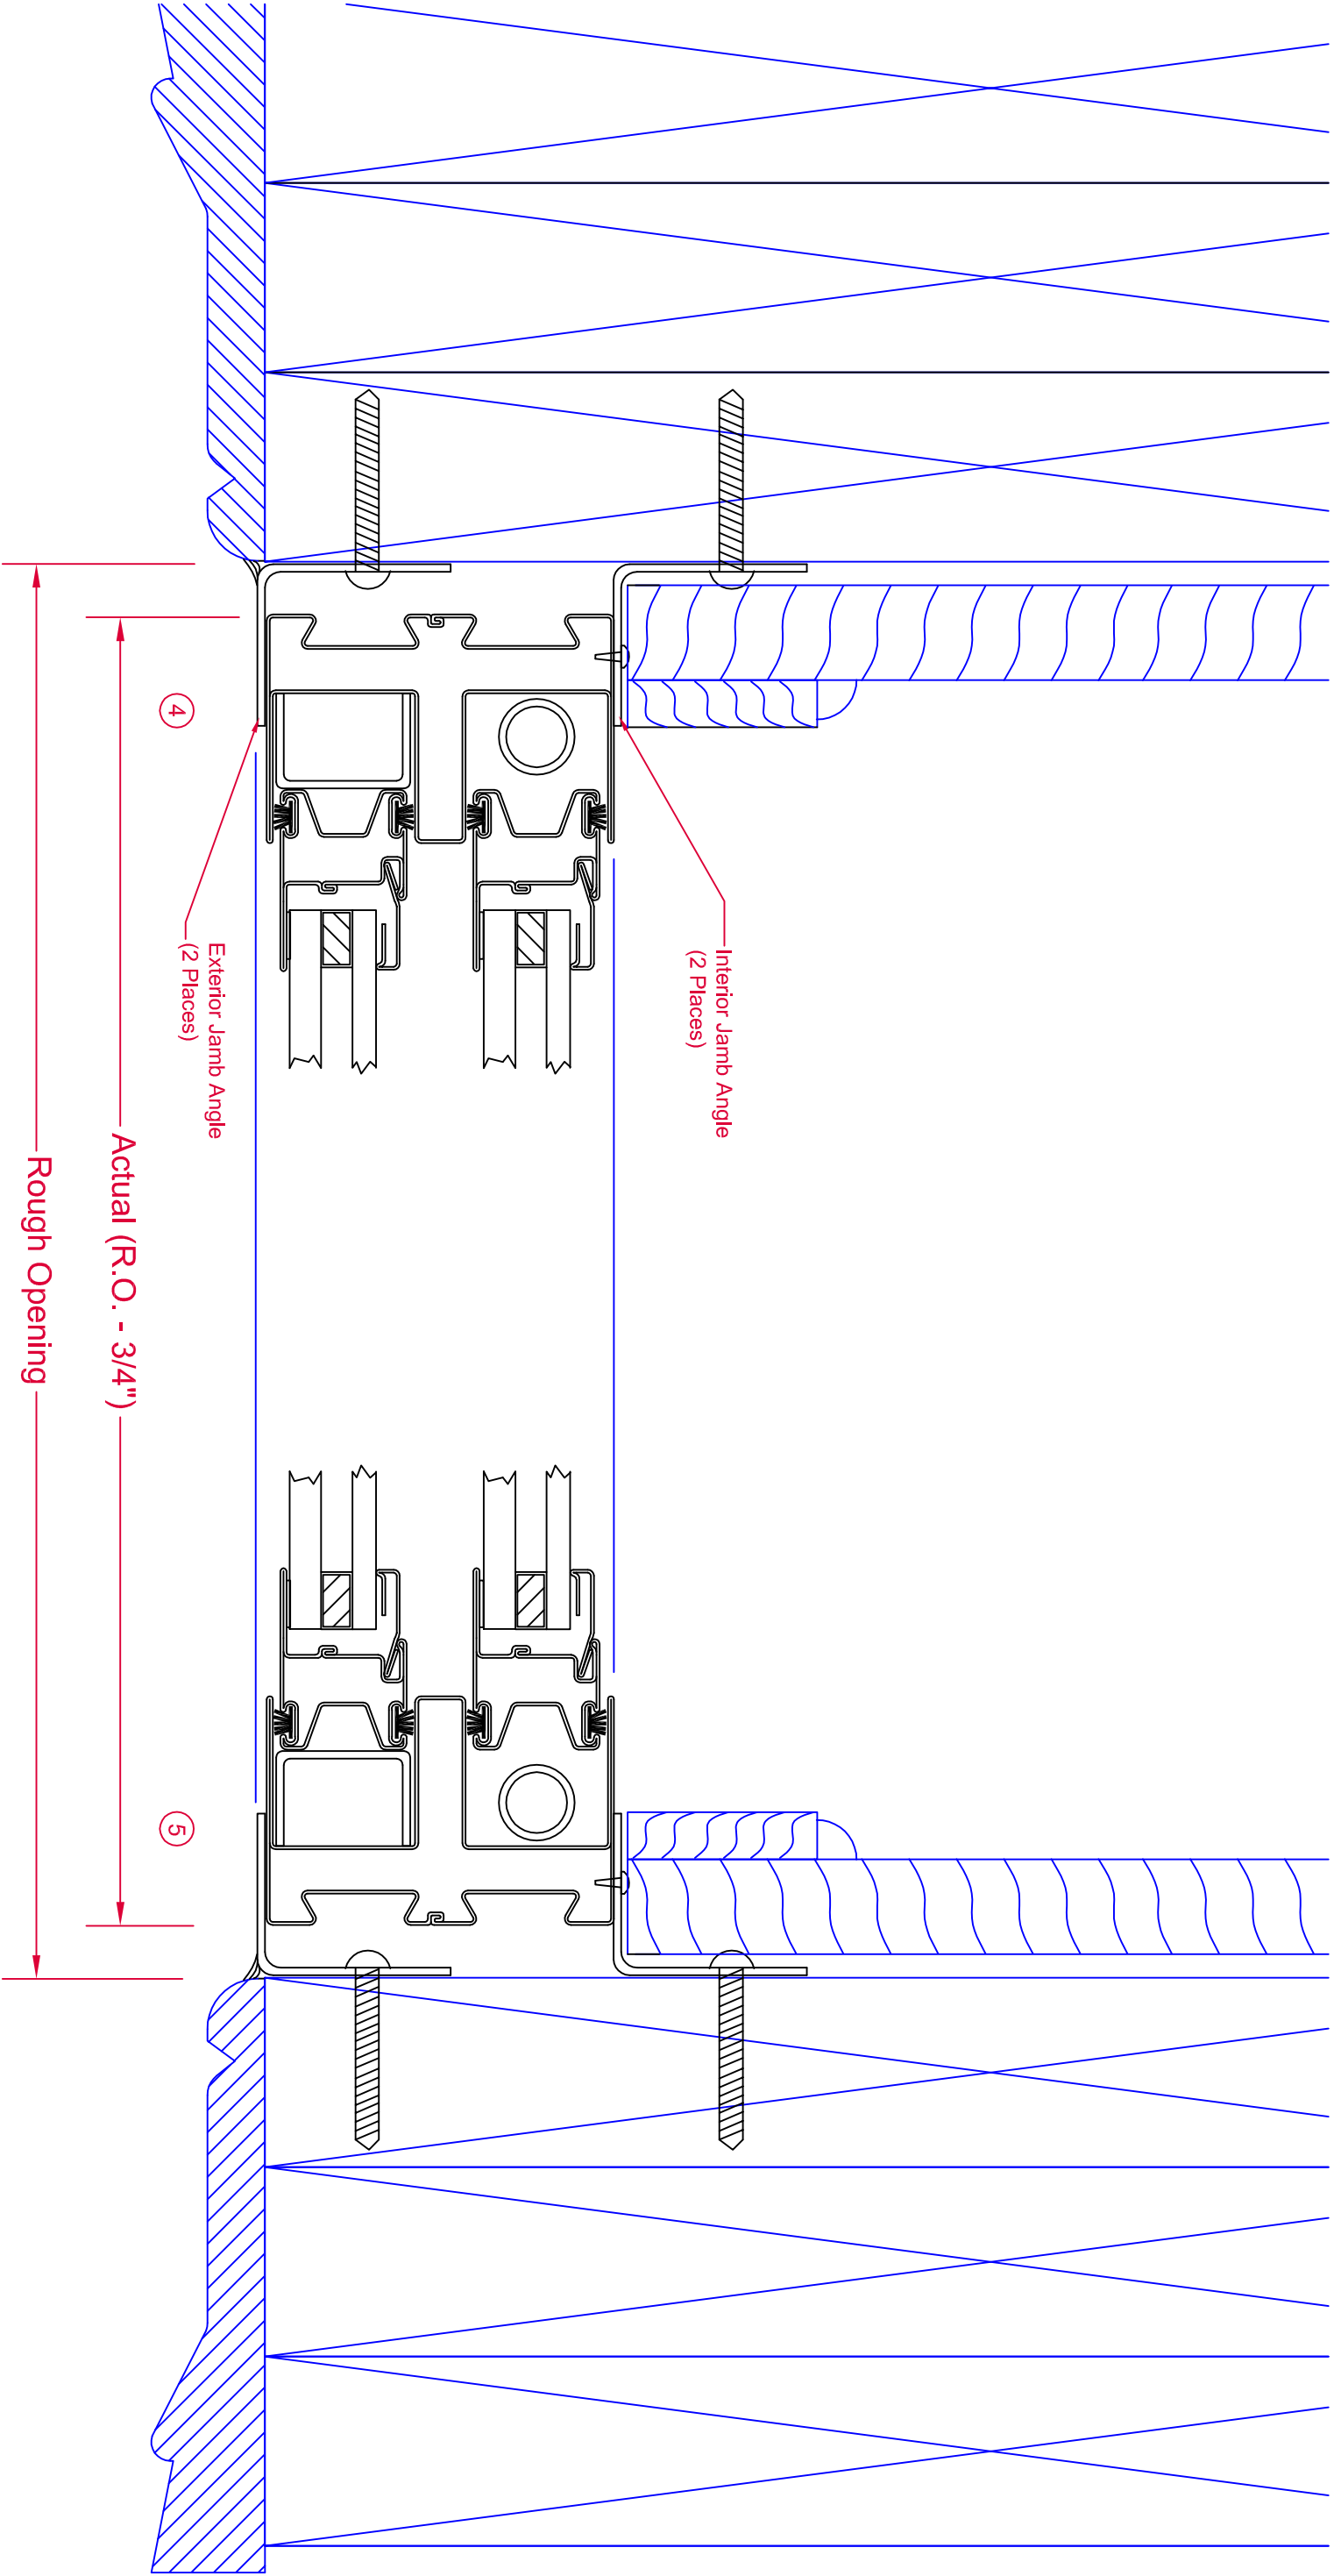

**JAMB - SUBFRAME INSTALLATION KIT**

DWN BY

JDD

TOLERANCE:

- 1. FRACTIONS ±1/16
- 2. DECIMALS ±.0025
- 3. ANGLES ± 1/2 DEGREE EXCEPT AS NOTED

CK'D BY

DATE

11-30-2015

SCALE

1:1.5

PAGE

3/3

DWG NO.

MODEL 925



P.O. Box 278, 701 Centennial Road  
Wayne, NE 68787