

Prime-Tec Series 950N Fixed Lite  
 Typical Exterior Elevation  
 (Optional Muntin Shown, Muntin Configuration and  
 Glazing Type Optional)

### 950N Fixed Lite -- Subframe Installation

DWN BY  
 JDD  
 CK'D BY



P.O. Box 278, 701 Centennial Road  
 Wayne, NE 68787

TOLERANCE:  
 1. FRACTIONS  $\pm 1/16$   
 2. DECIMALS  $\pm .0625$   
 3. ANGLES  $\pm 1/2$  DEGREE  
 EXCEPT AS NOTED


DATE

MAT'L

SCALE 1:8

PAGE

DWG No.

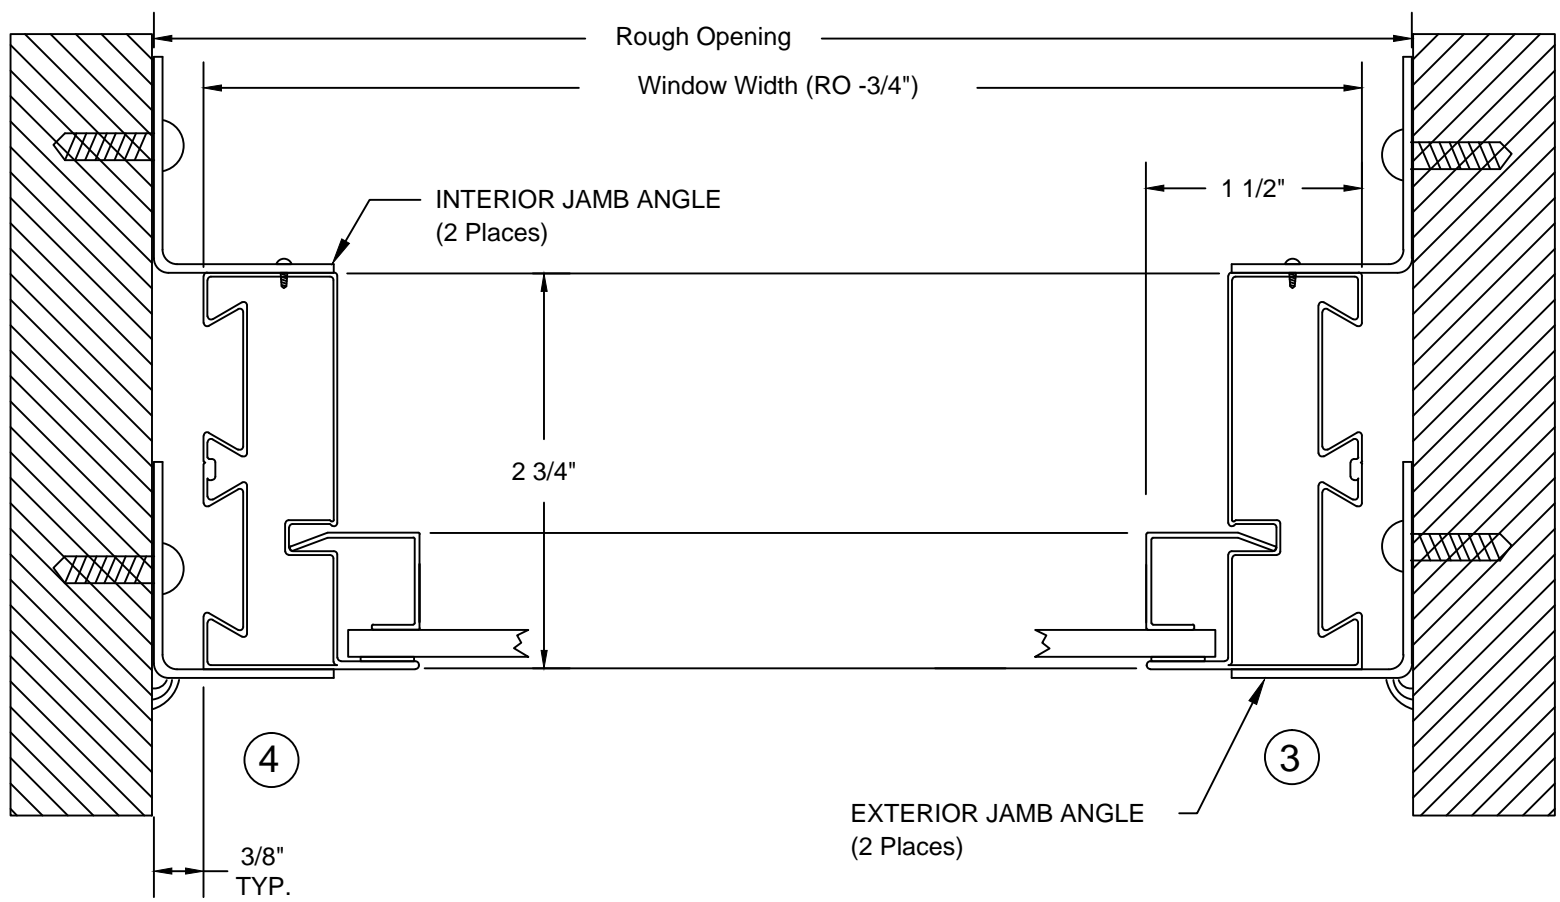

## Prime-Tec Series 950N Fixed Lite Typical Jamb Section

### Jamb- Subframe Installation Kit

DWN BY  
JDD  
CK'D BY

DATE



P.O. Box 278, 701 Centennial Road  
Wayne, NE 68787


**TOLERANCE:**

1. FRACTIONS  $\pm 1/16$
  2. DECIMALS  $\pm .0625$
  3. ANGLES  $\pm 1/2$  DEGREE
- EXCEPT AS NOTED

MAT'L

SCALE  
1:1.5

PAGE      DWG No.

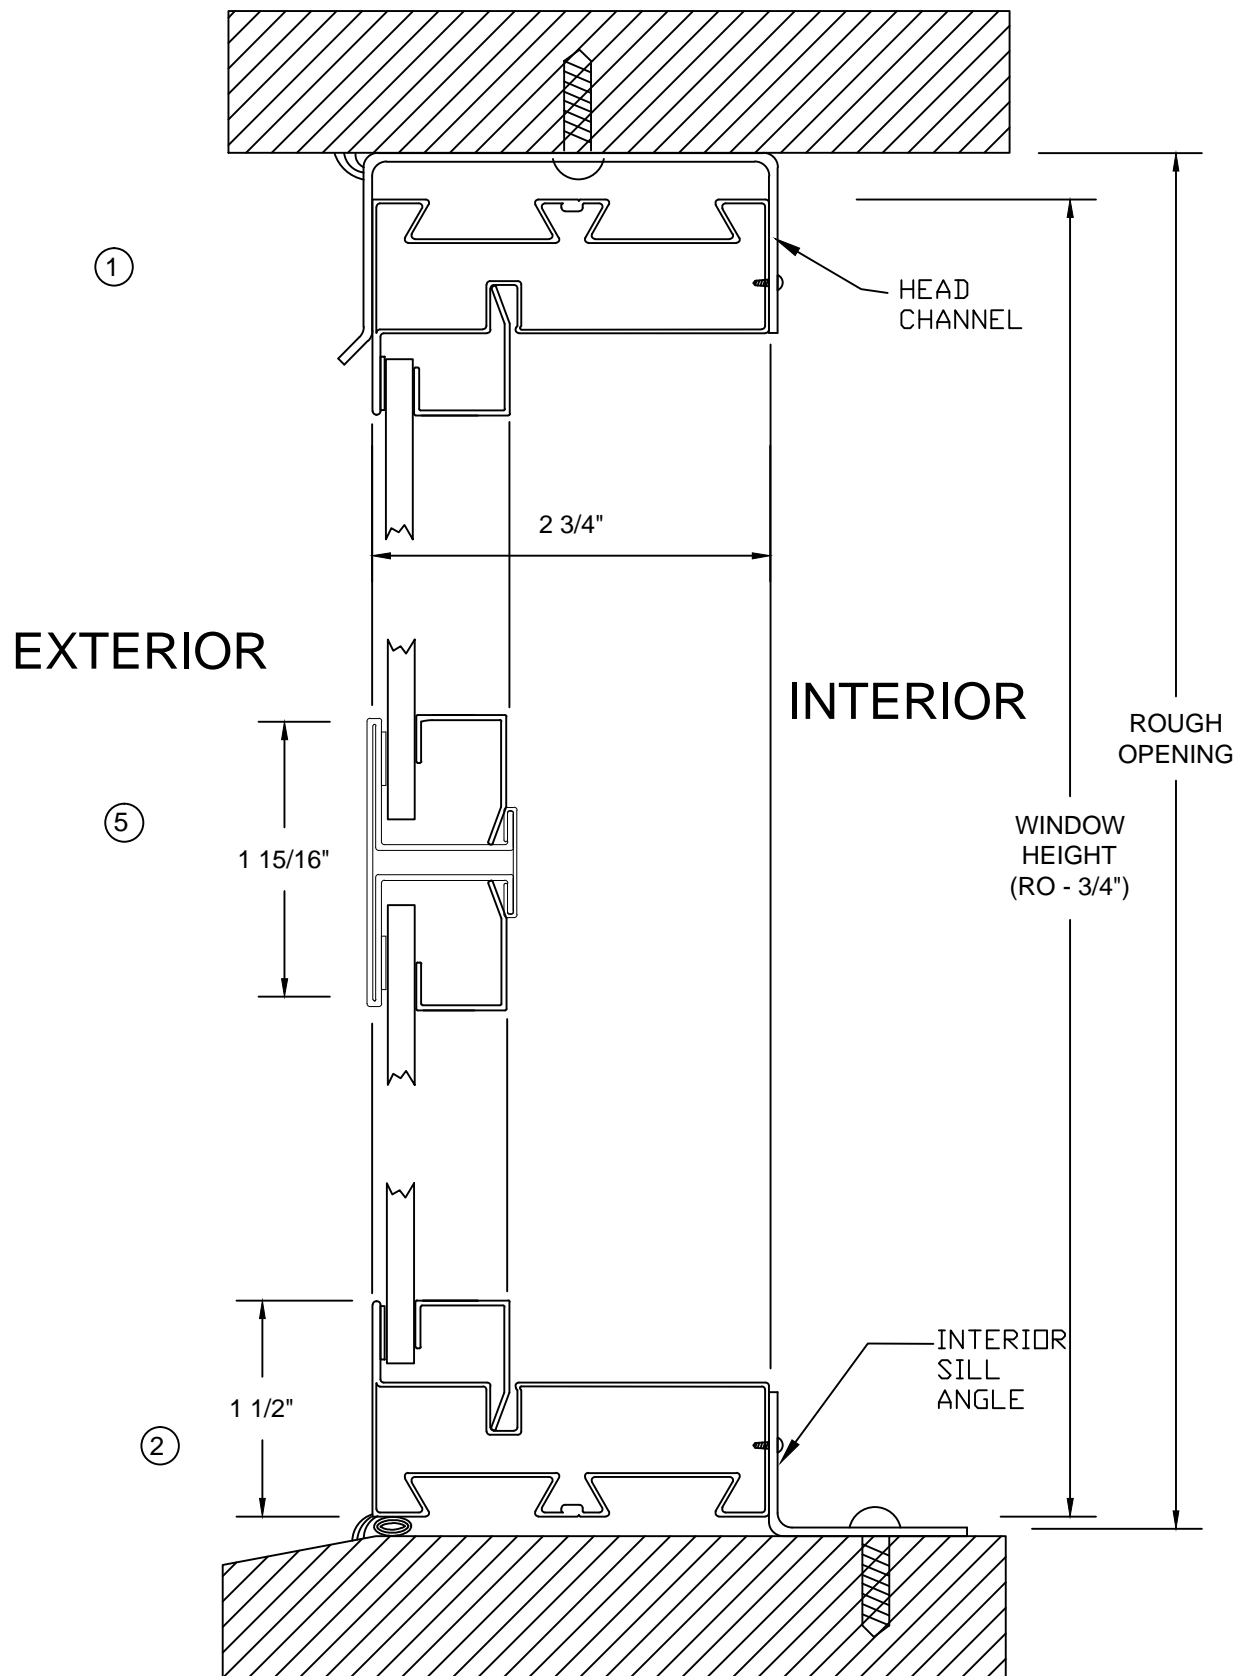

**Prime-Tec Series 950N Fixed Lite**  
**Typical Head/Sill Section**  
**(With Optional Muntin)**

**Head/Sill -- Subframe Installation**

DWN BY  
JDD  
CK'D BY

DATE

SCALE  
1:1.5



P.O. Box 278, 701 Centennial Road  
 Wayne, NE 68787

PAGE      DWG No.

TOLERANCE:	
1. FRACTIONS ±1/16	
2. DECIMALS ±.0625	
3. ANGLES ± 1/2 DEGREE	
EXCEPT AS NOTED	
MAT'L	