

Series 950N Fixed Lite
Typical Exterior Elevation
(Optional Muntin Shown, Muntin Configuration and
Glazing Type Optional)

950N Fixed Lite -- Subframe Installation

DWN BY
JDD
CK'D BY

DATE

SCALE
1:8




P.O. Box 278, 701 Centennial Road
Wayne, NE 68787

PAGE
DWG No.

TOLERANCE:
1. FRACTIONS $\pm 1/16$
2. DECIMALS $\pm .0625$
3. ANGLES $\pm 1/2$ DEGREE
EXCEPT AS NOTED

MAT'L

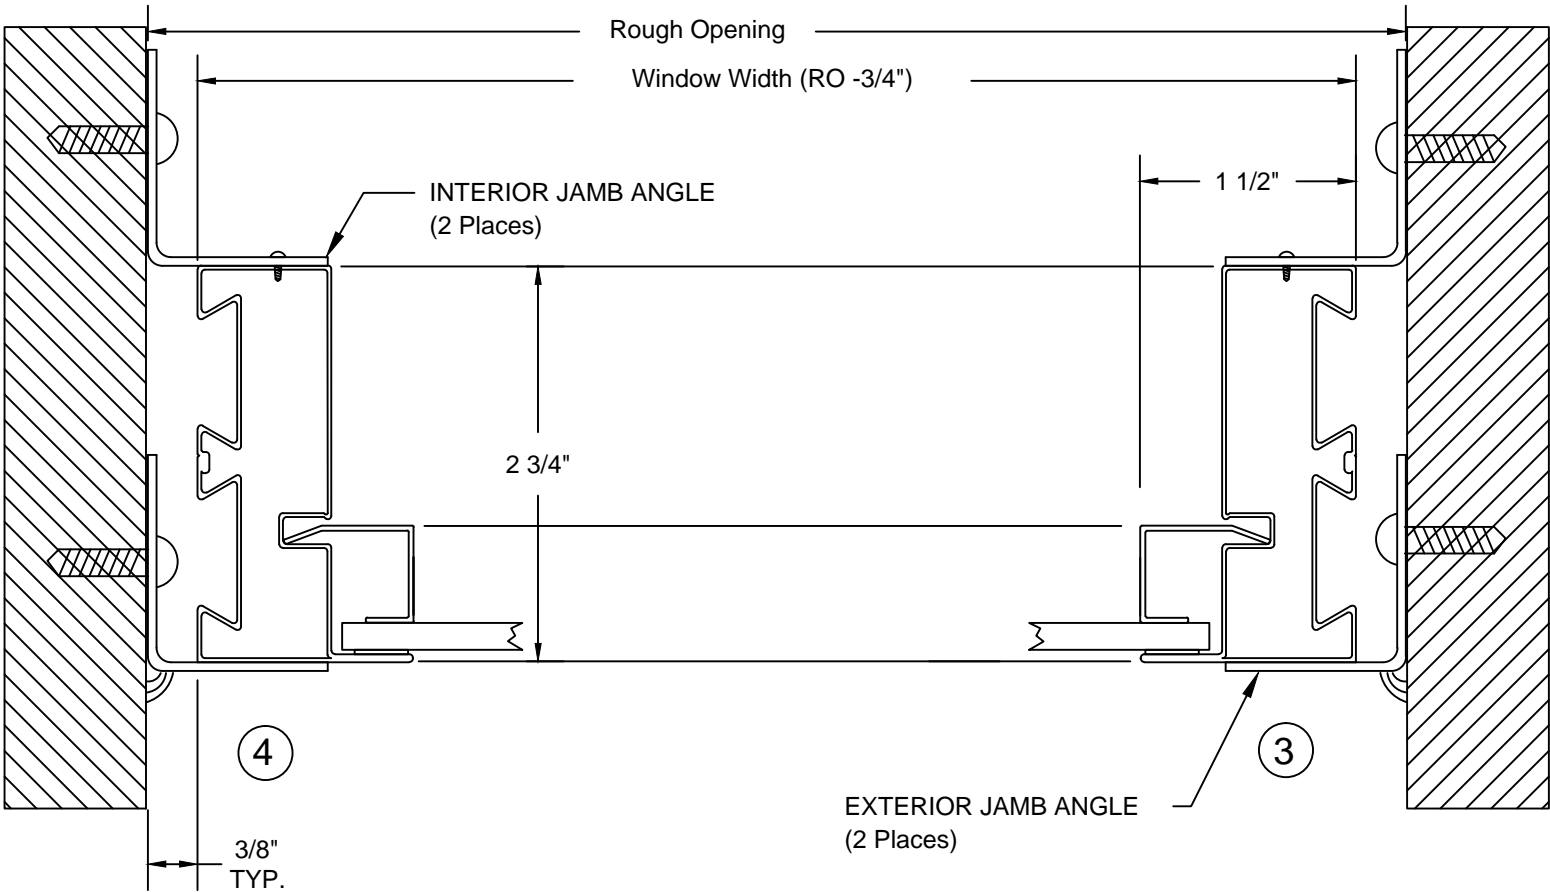

Series 950N Fixed Lite
Typical Jamb Section

Jamb- Subframe Installation Kit

DWN BY
JDD
CK'D BY

DATE

SCALE
1:1.5




P.O. Box 278, 701 Centennial Road
Wayne, NE 68787

PAGE DWG No.

TOLERANCE:
1. FRACTIONS ±1/16
2. DECIMALS ±.0625
3. ANGLES ± 1/2 DEGREE
EXCEPT AS NOTED

MAT'L

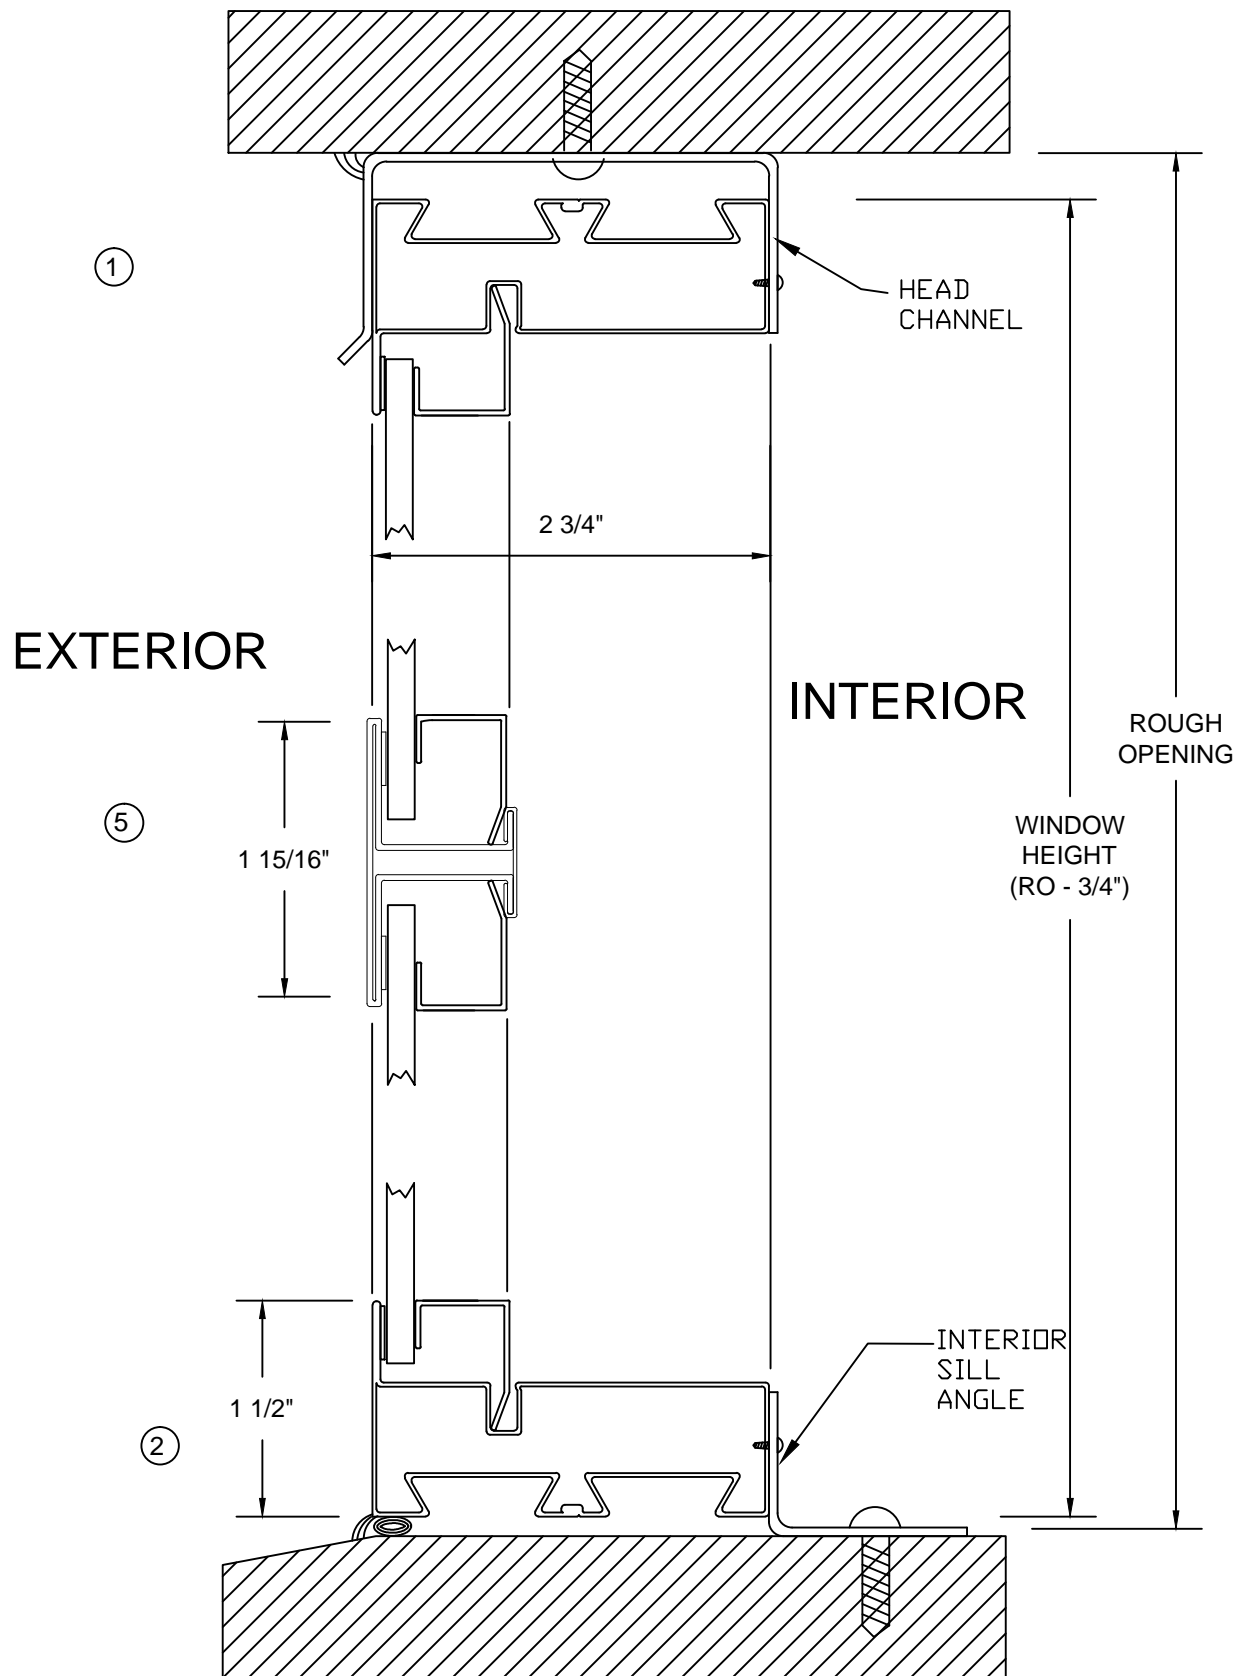

Series 950N Fixed Lite Typical Head/Sill Section (With Optional Muntin)

Head/Sill -- Subframe Installation

DWN BY

JDD

CK'D BY

DATE

SCALE

1:1.5

PAGE

DWG No.



P.O. Box 278, 701 Centennial Road
Wayne, NE 68787

TOLERANCE:

1. FRACTIONS $\pm 1/16$
2. DECIMALS $\pm .0625$
3. ANGLES $\pm 1/2$ DEGREE

EXCEPT AS NOTED

MAT'L