
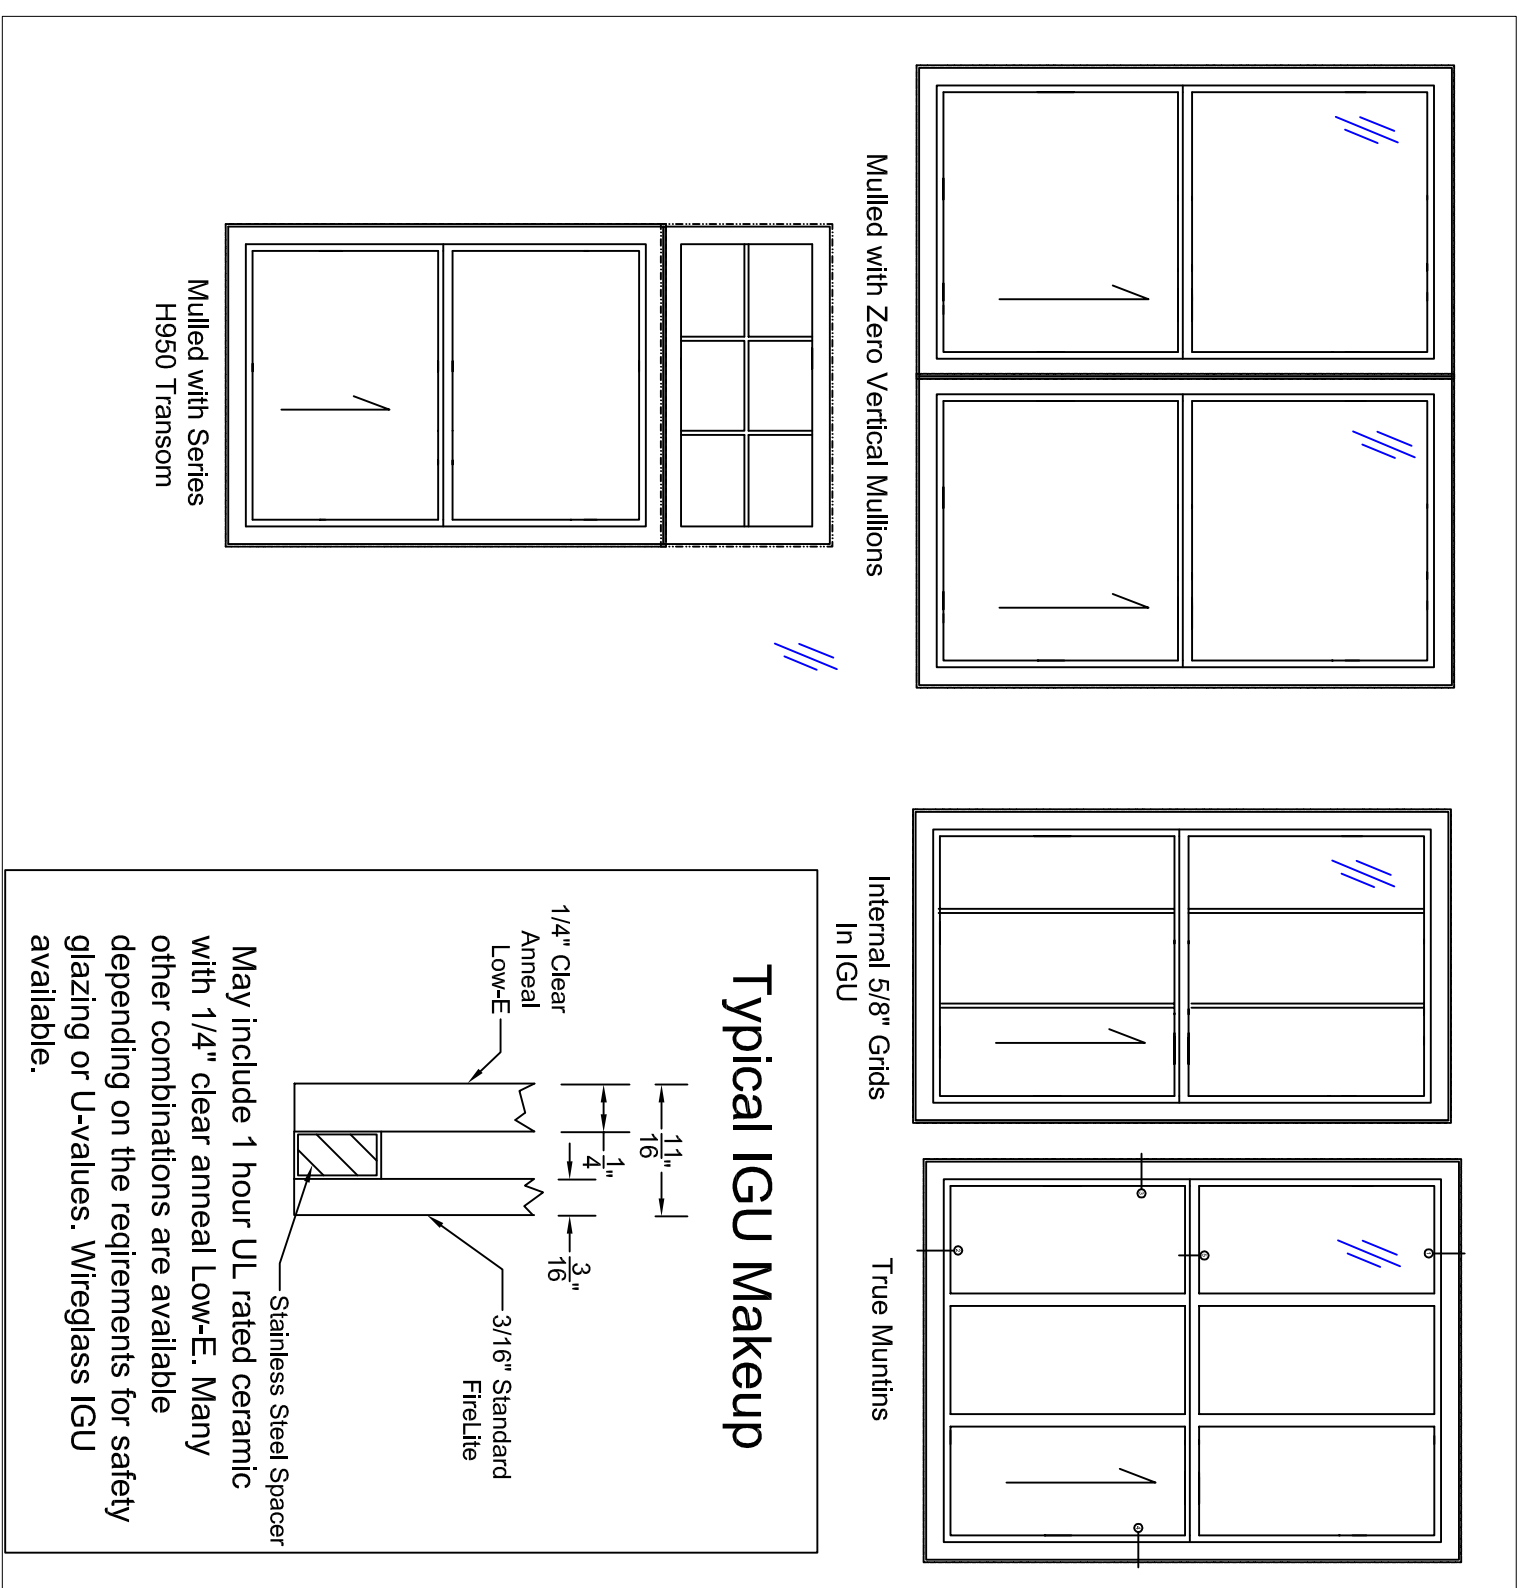
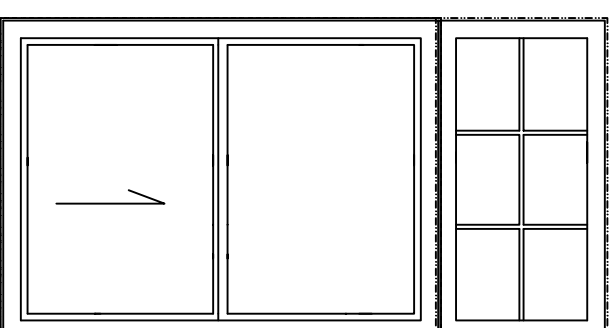
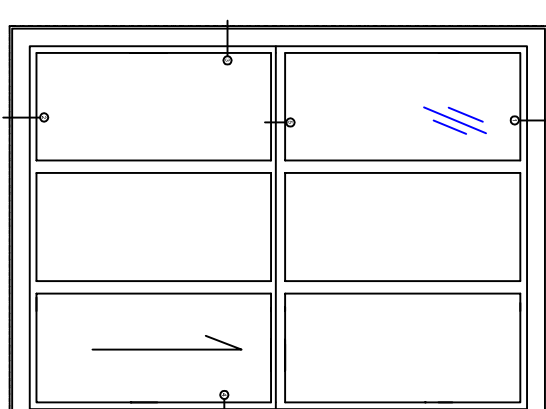
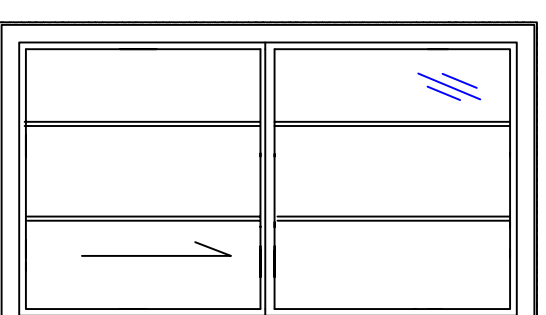


Typical Exterior Elevation
Fyre-Tec Series H925 Single Hung Window
 45-Minute UL Rated

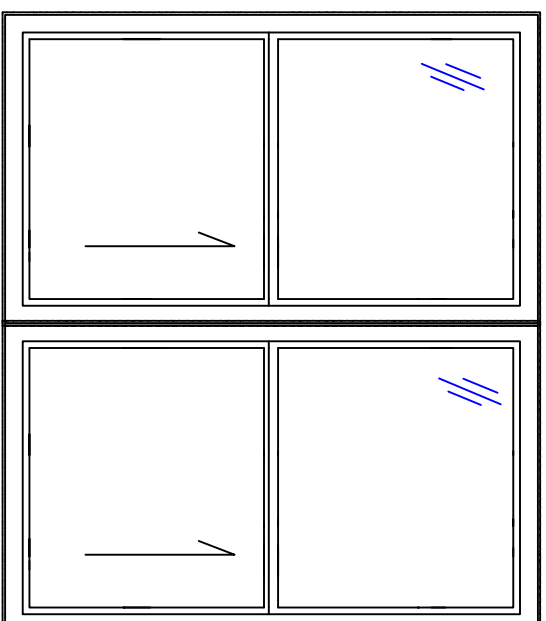

See Fire-Rated Glazing Section for various options and configurations for U.L. labeled glazing.

H925 SINGLE HUNG - SUBFRAME INSTALLATION

DWN BY

JDD

TOLERANCE:

1. FRACTIONS ±1/16
 2. DECIMALS ±.0025
 3. ANGLES ± 1/2 DEGREE
- EXCEPT AS NOTED

CK'D BY

DATE


11-30-2015

PAGE


1/3

DWG No.

MODEL H925

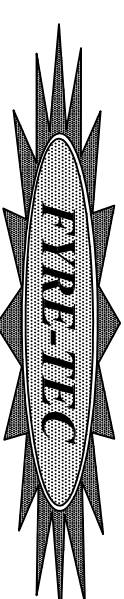

P.O. Box 278, 701 Centennial Road
 Wayne, NE 68787

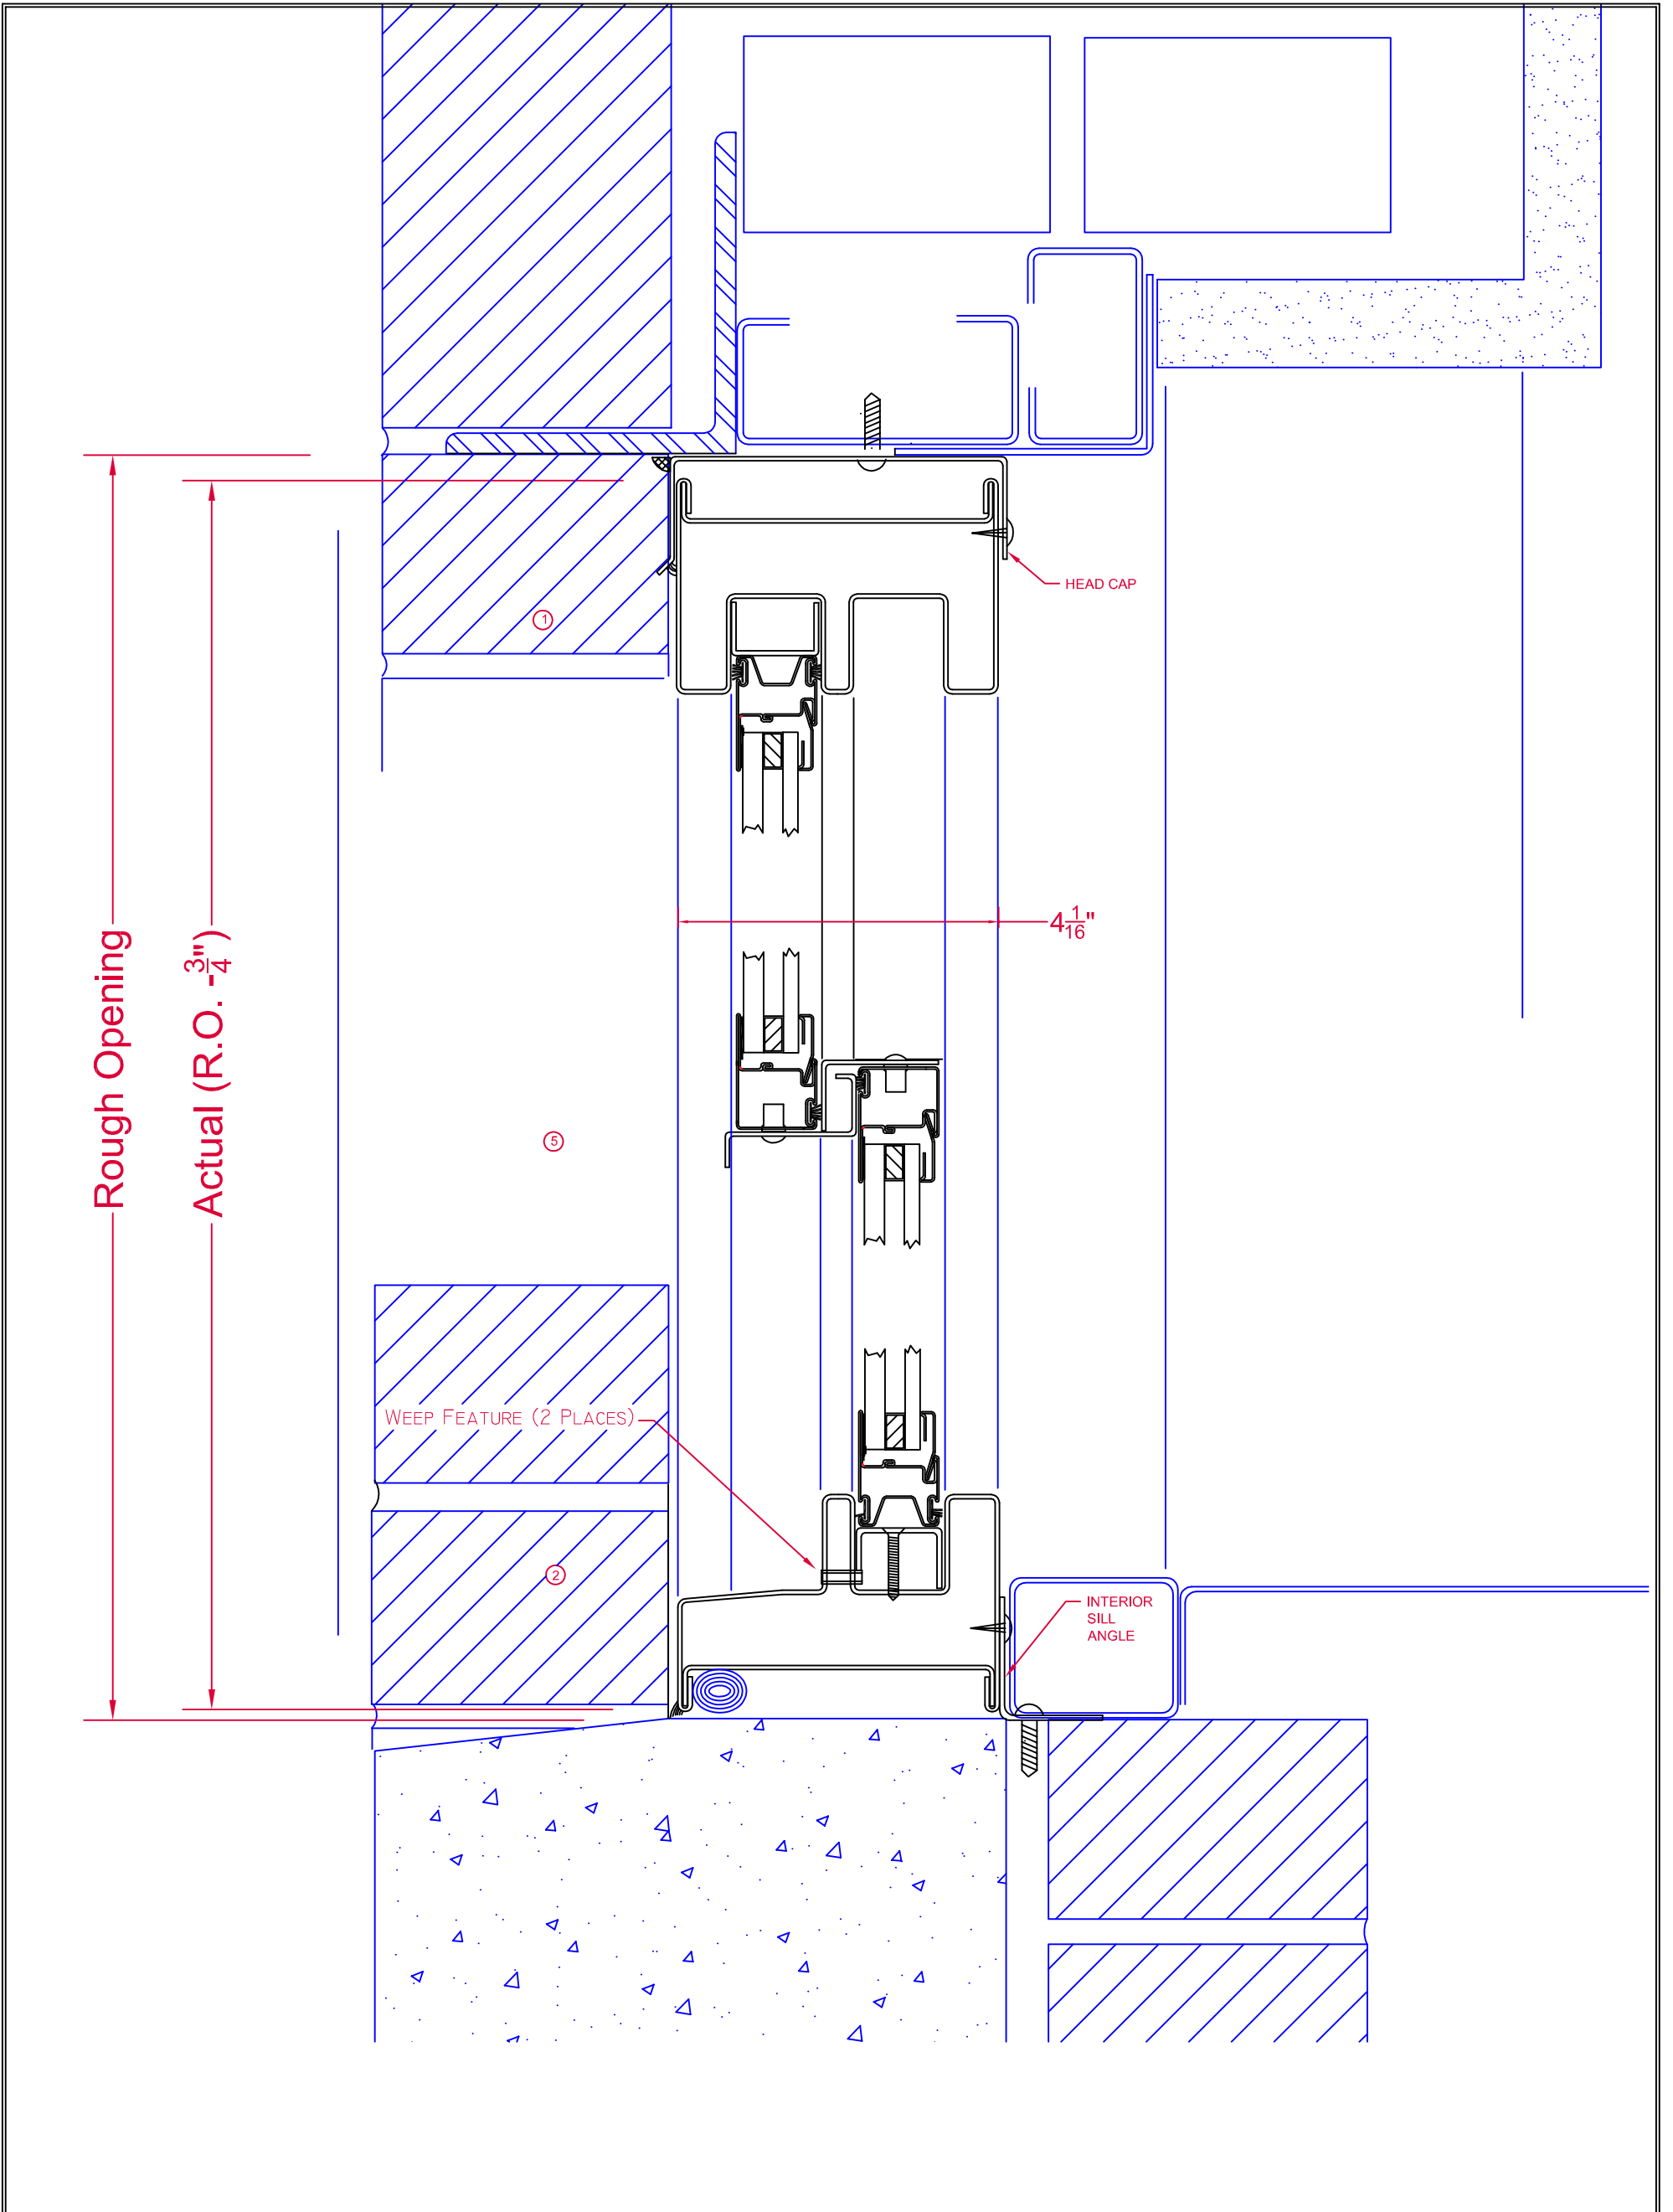

HEAD/SILL-SUBFRAME

DWN BY
JDD
CK'D BY

DATE
11-30-2015

SCALE
1:2




P.O. Box 278, 701 Centennial Road
Wayne, NE 68787

PAGE
2/3

DWG No. MODEL H925

TOLERANCE:
1. FRACTIONS ±1/16
2. DECIMALS ±.0625
3. ANGLES ± 1/2 DEGREE
EXCEPT AS NOTED

MAT'L

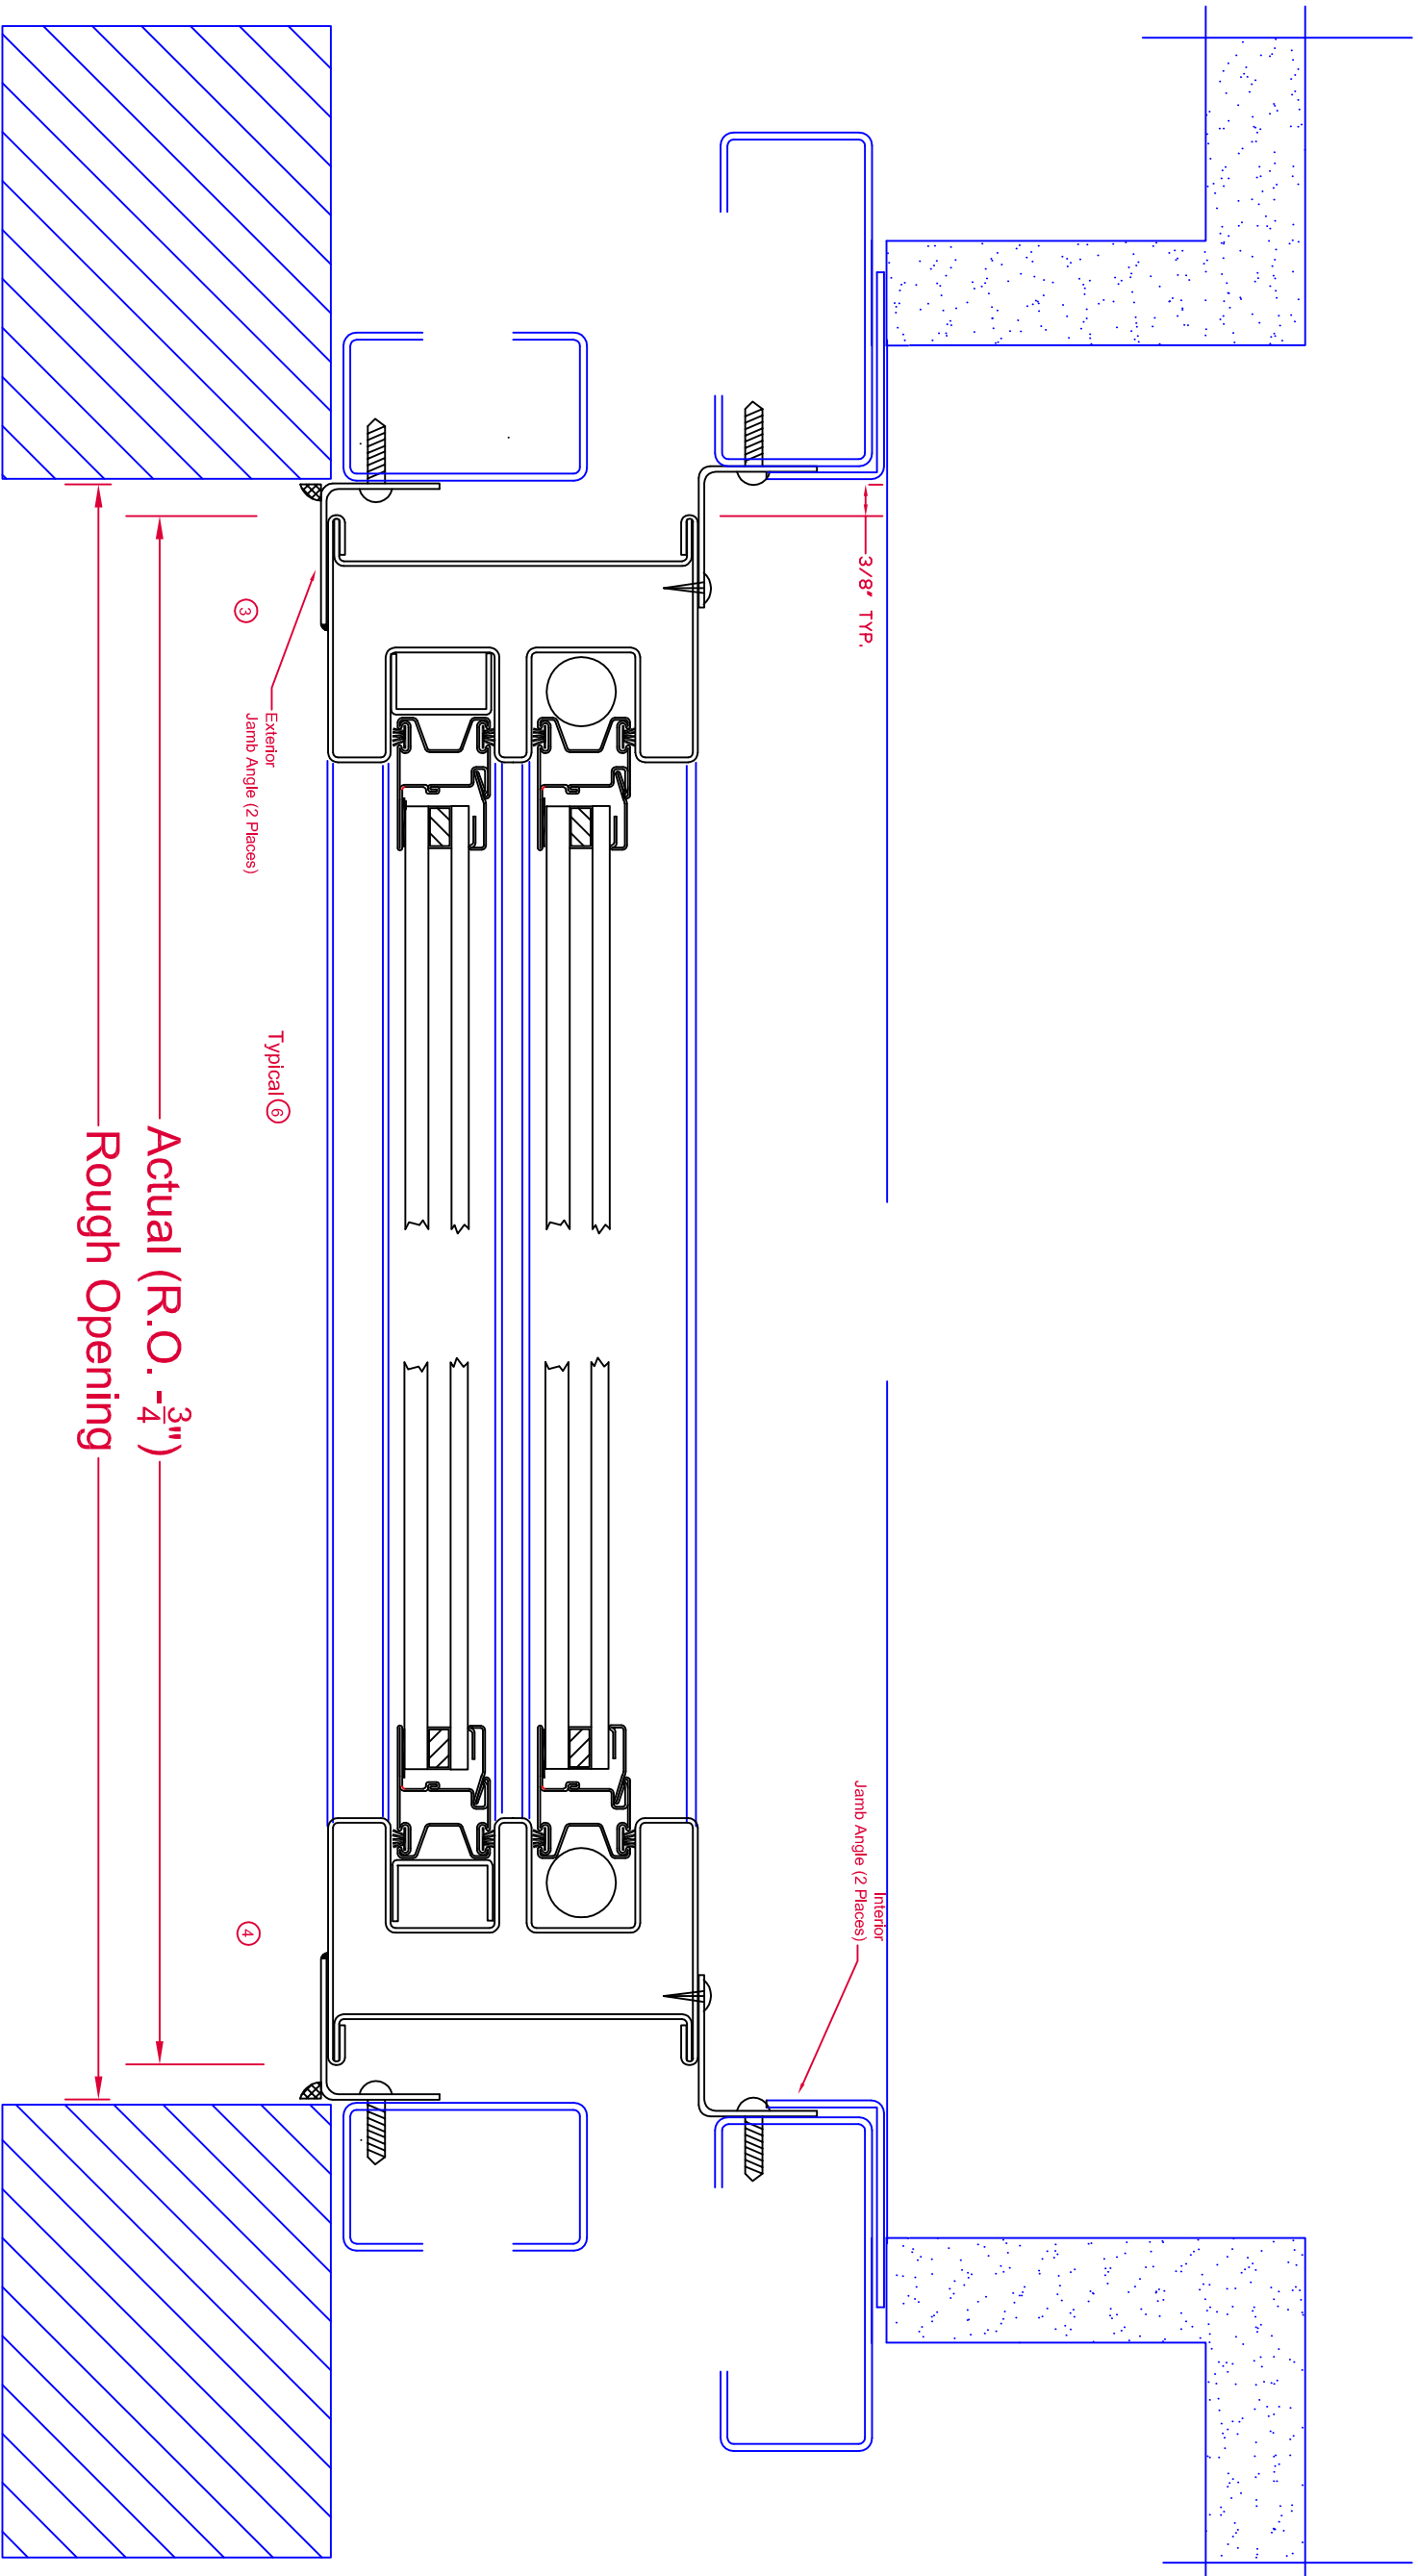

Actual (R.O. $-\frac{3}{4}$ ")
 Rough Opening

③ Exterior Jamb Angle (2 Places)
 Typical ⑥

④ Interior Jamb Angle (2 Places)


JAMB - SUBFRAME INSTALLATION KIT

DWN BY
 JDD

CK'D BY

DATE
 11-30-2015

SCALE
 1:2

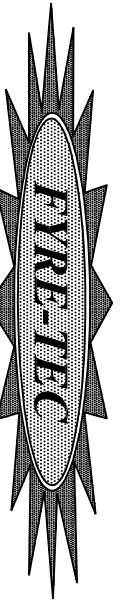

P.O. Box 278, 701 Centennial Road
 Wayne, NE 68787

PAGE
 3/3

DWG NO. MODEL H925

TOLERANCE:

1. FRACTIONS ±1/16
 2. DECIMALS ±.0025
 3. ANGLES ± 1/2 DEGREE
- EXCEPT AS NOTED