



Typical Exterior Elevation
Fyre-Tec Series H925 Single Hung Window
 45-Minute UL Rated

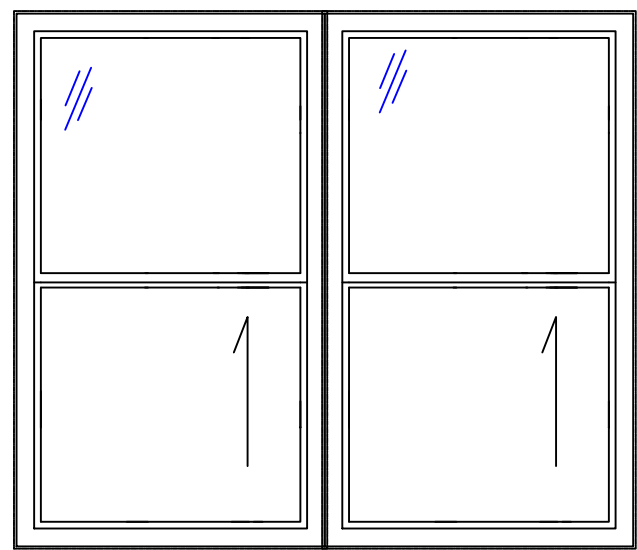


Mulled with Zero Vertical Mullions

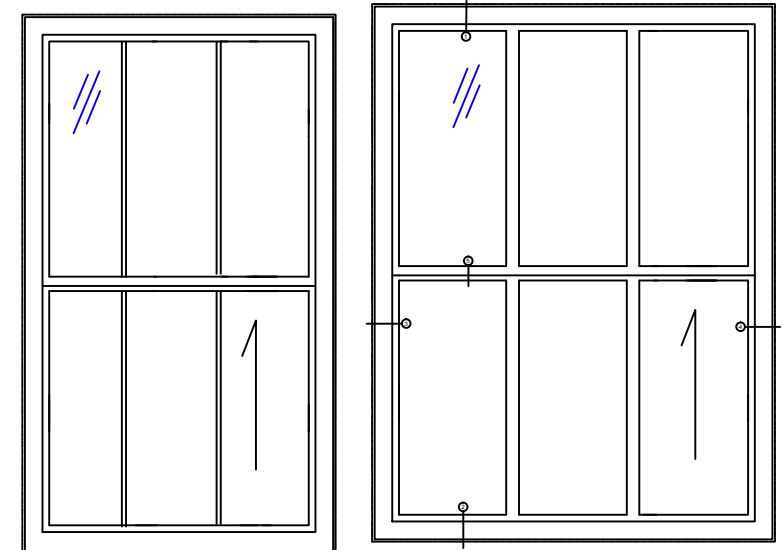

Internal 5/8" Grids
 In IGU

True Muntins

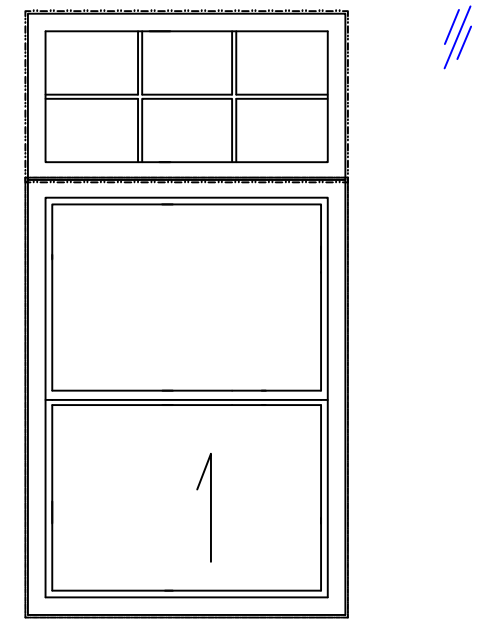

Mulled with Series
 H950 Transom

See Fire-Rated Glazing Section
 for various options and
 configurations for U.L. labeled
 glazing.

Typical IGU Makeup

1/4" Clear Anneal Low-E

11 1/16"

1"

3/16"

3/16" Standard FireLite

Stainless Steel Spacer


May include 1 hour UL rated ceramic with 1/4" clear anneal Low-E. Many other combinations are available depending on the requirements for safety glazing or U-values. Wireglass IGU available.

H925 SINGLE HUNG - SUBFRAME INSTALLATION

DWN BY
 JDD
 CK'D BY

DATE
 11-30-2015

SCALE
 1:10

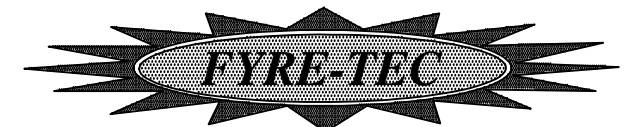

P.O. Box 278, 701 Centennial Road
 Wayne, NE 68787


PAGE 1/3 DWG No. MODEL H925

TOLERANCE:

1. FRACTIONS ±1/16
2. DECIMALS ±.0625
3. ANGLES ± 1/2 DEGREE

EXCEPT AS NOTED

MAT'L

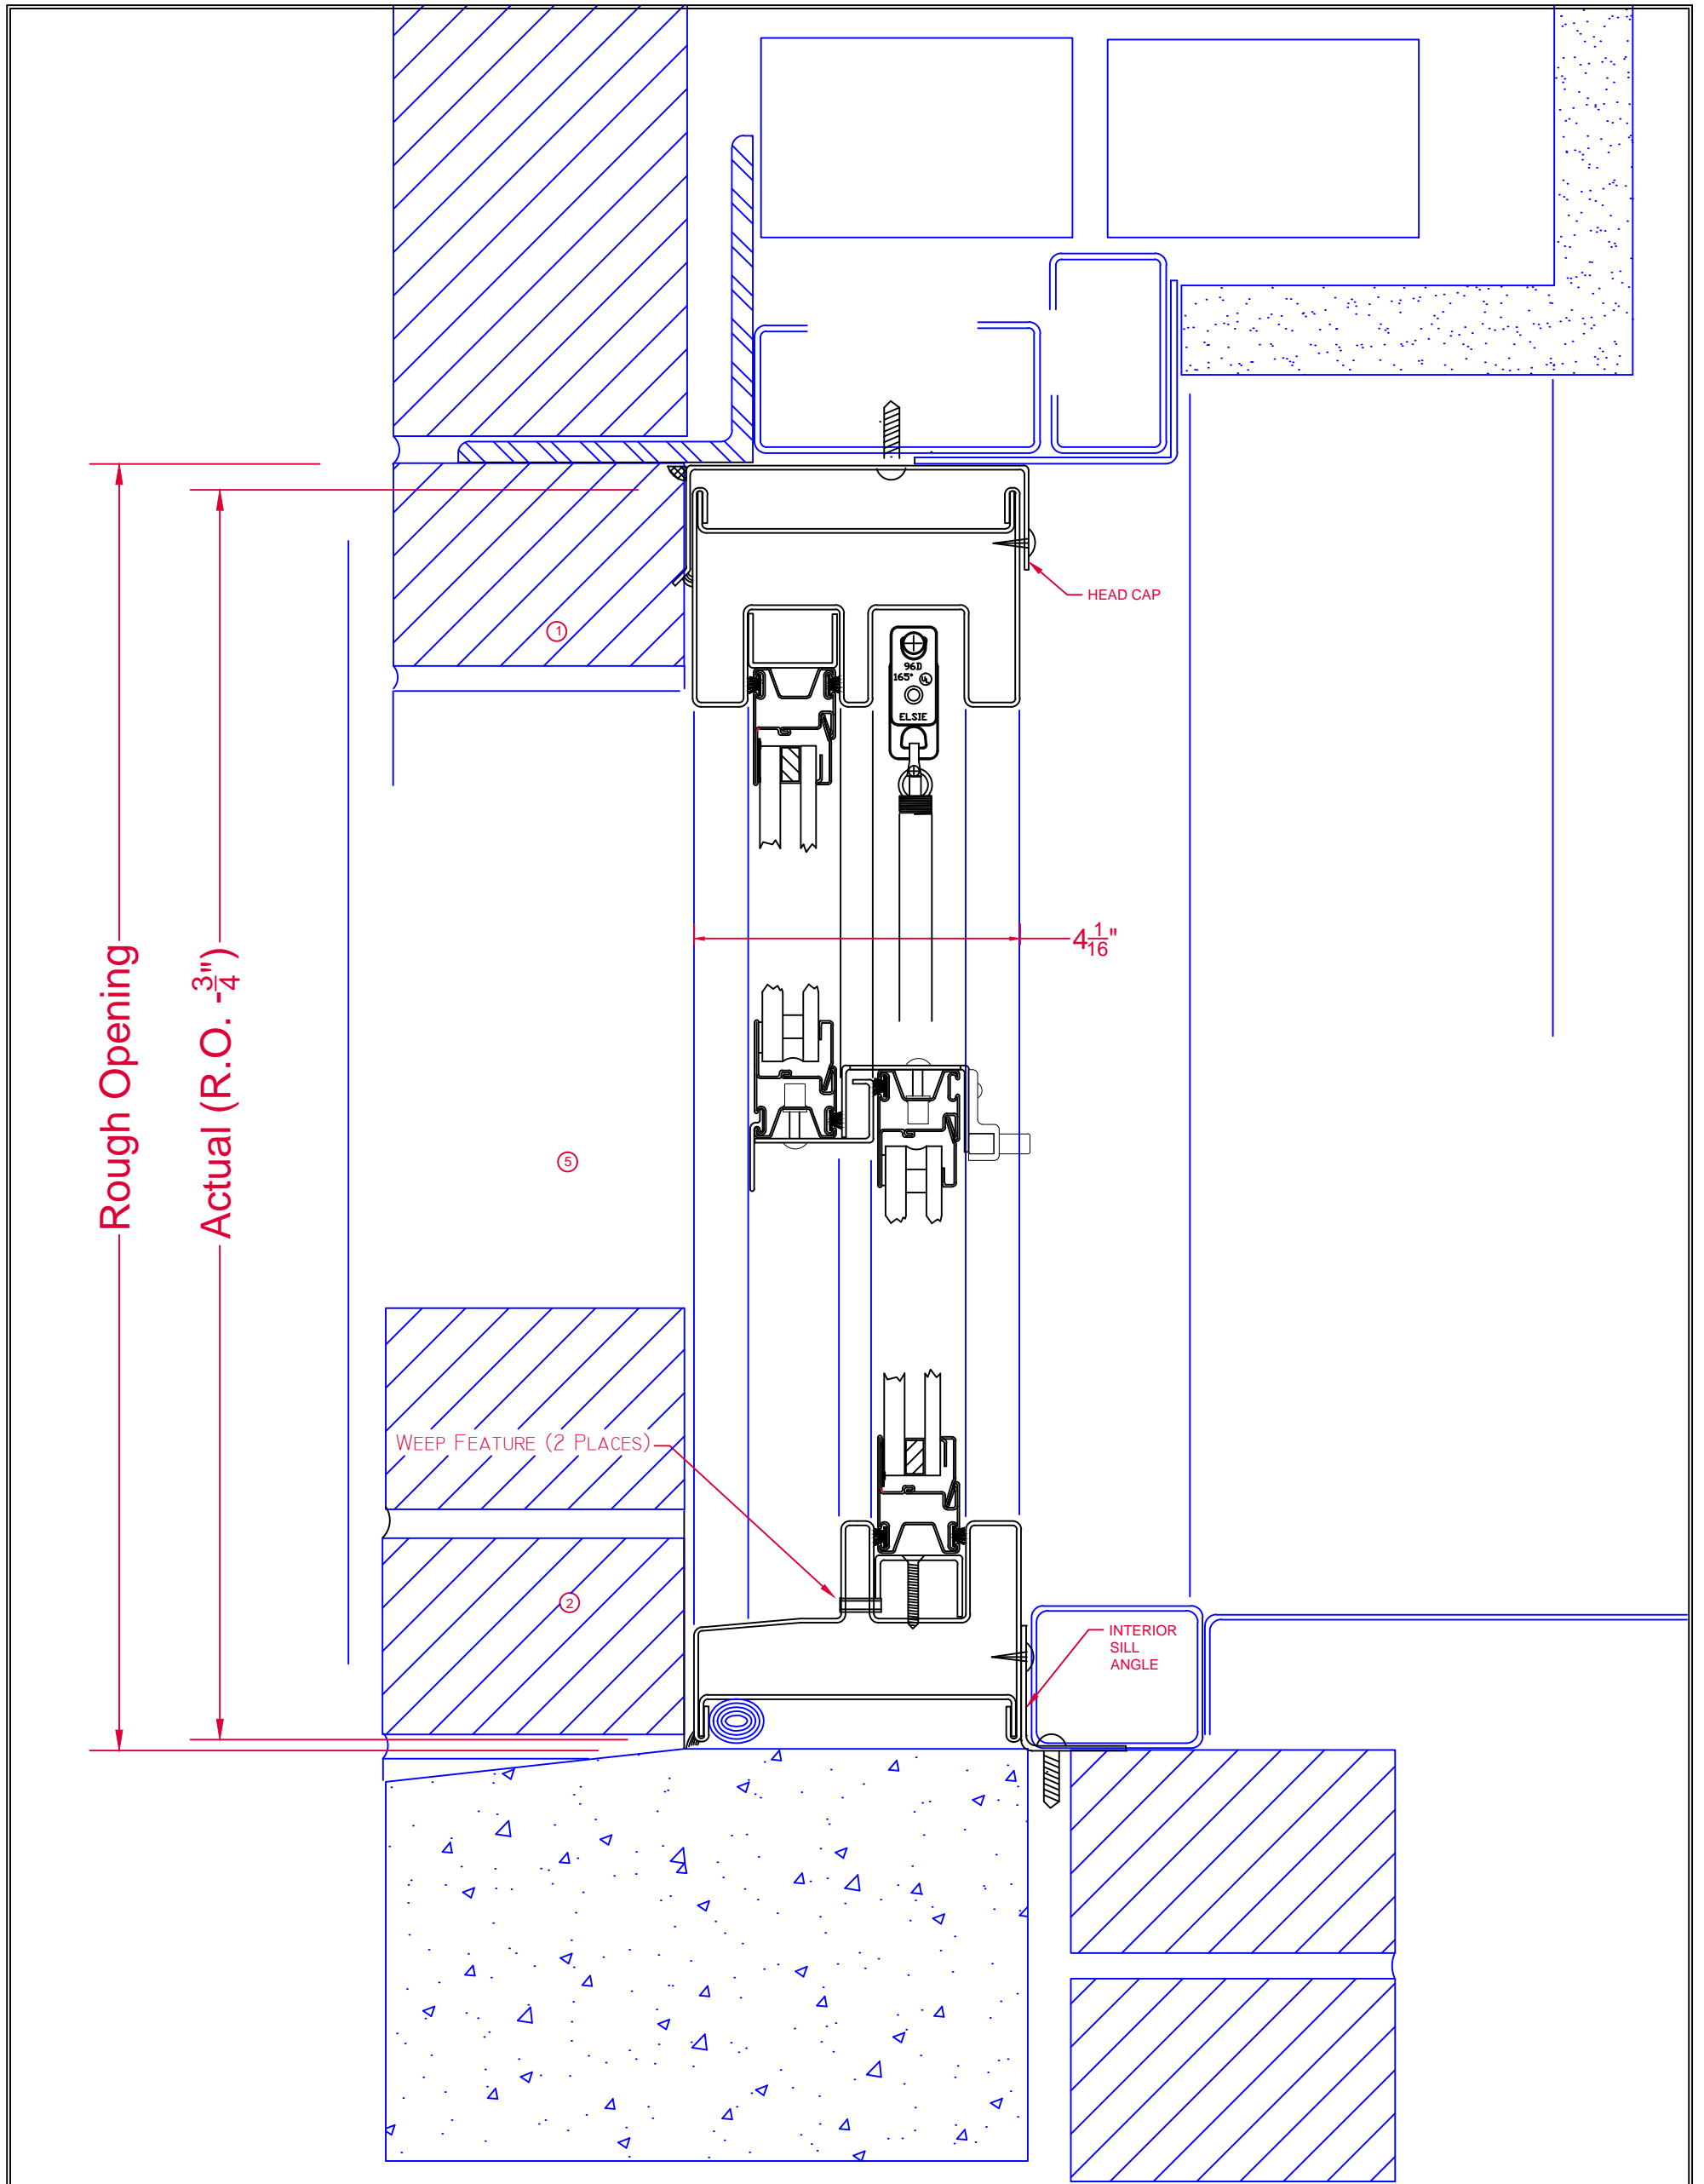

HEAD/SILL-SUBFRAME

DWN BY
JDD
CK'D BY

DATE
11-30-2015

SCALE
1:2



P.O. Box 278, 701 Centennial Road
Wayne, NE 68787


PAGE
2/3


DWG No. MODEL H925

TOLERANCE:

1. FRACTIONS $\pm 1/16$
 2. DECIMALS $\pm .0625$
 3. ANGLES $\pm 1/2$ DEGREE
- EXCEPT AS NOTED

MAT'L

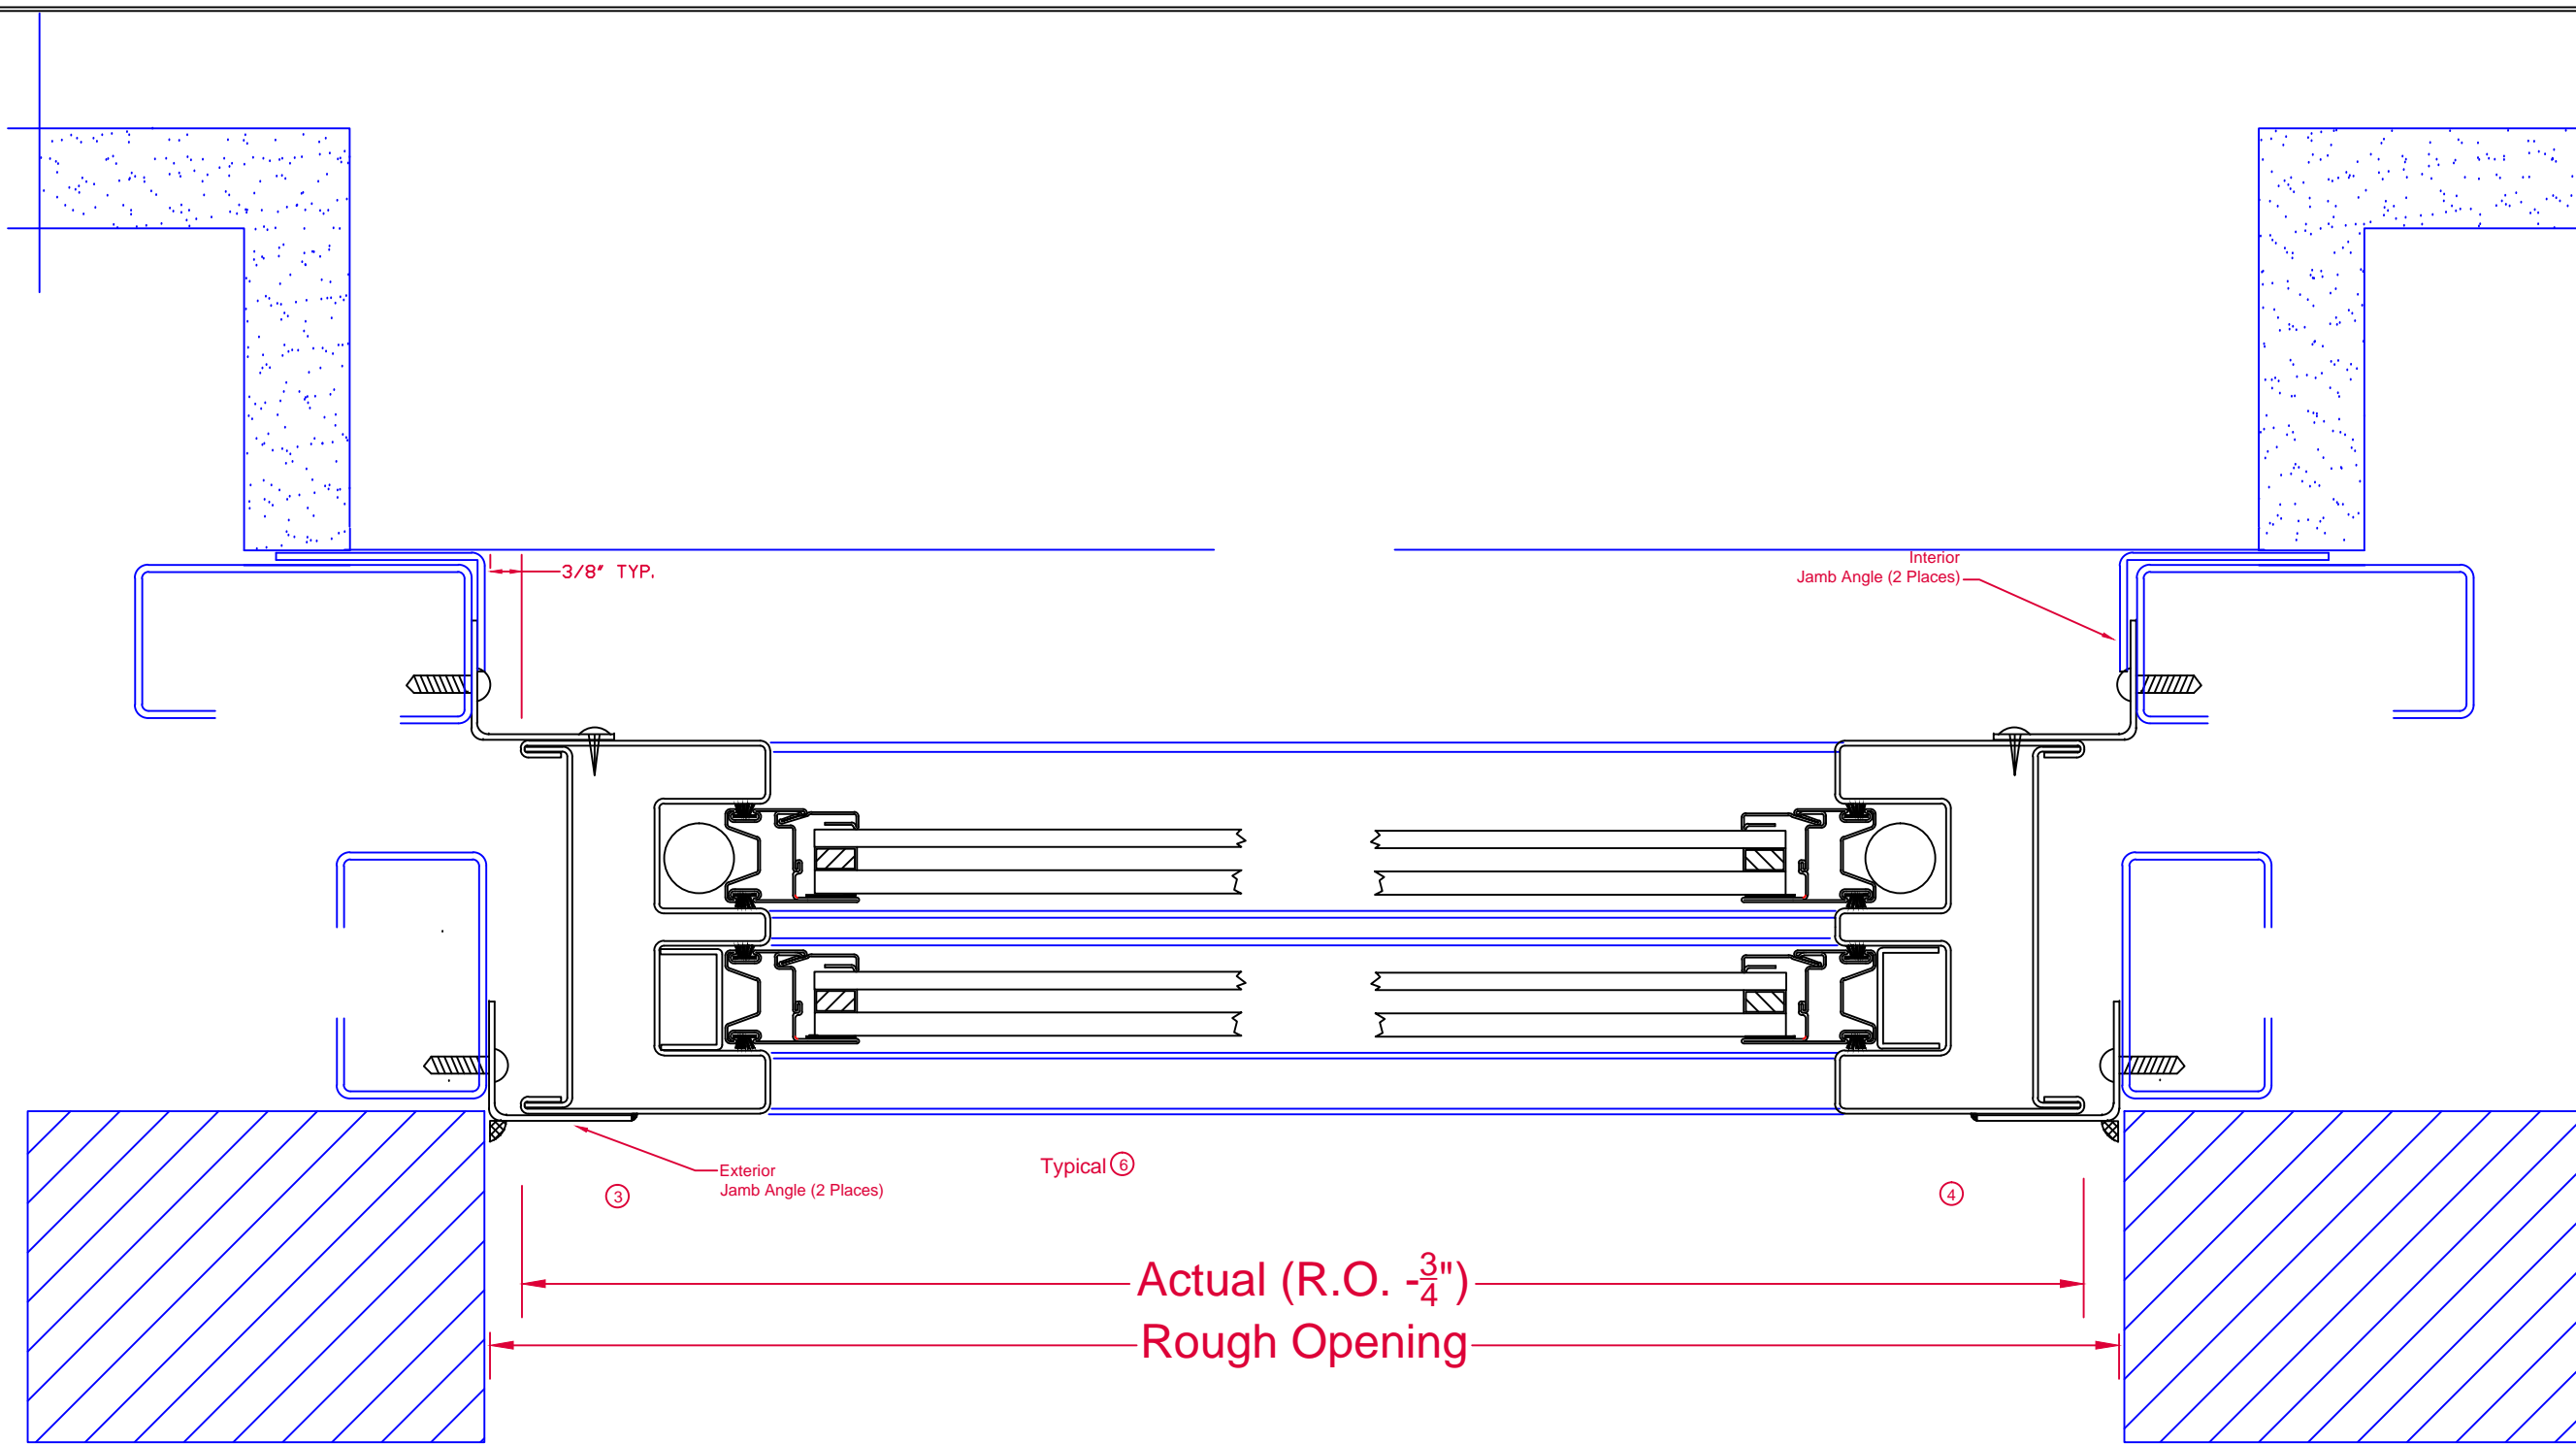

JAMB - SUBFRAME INSTALLATION KIT	
DWN BY JDD	 P.O. Box 278, 701 Centennial Road Wayne, NE 68787
CK'D BY	
TOLERANCE: 1. FRACTIONS ±1/16 2. DECIMALS ±.0625 3. ANGLES ± 1/2 DEGREE EXCEPT AS NOTED	DATE 11-30-2015
MAT'L	SCALE 1:2
PAGE 3/3 DWG No. MODEL H925	