




Typical Exterior Elevation  
**Fyre-Tec Series H950 Fixed Lite Window**  
 45-Minute UL Rated

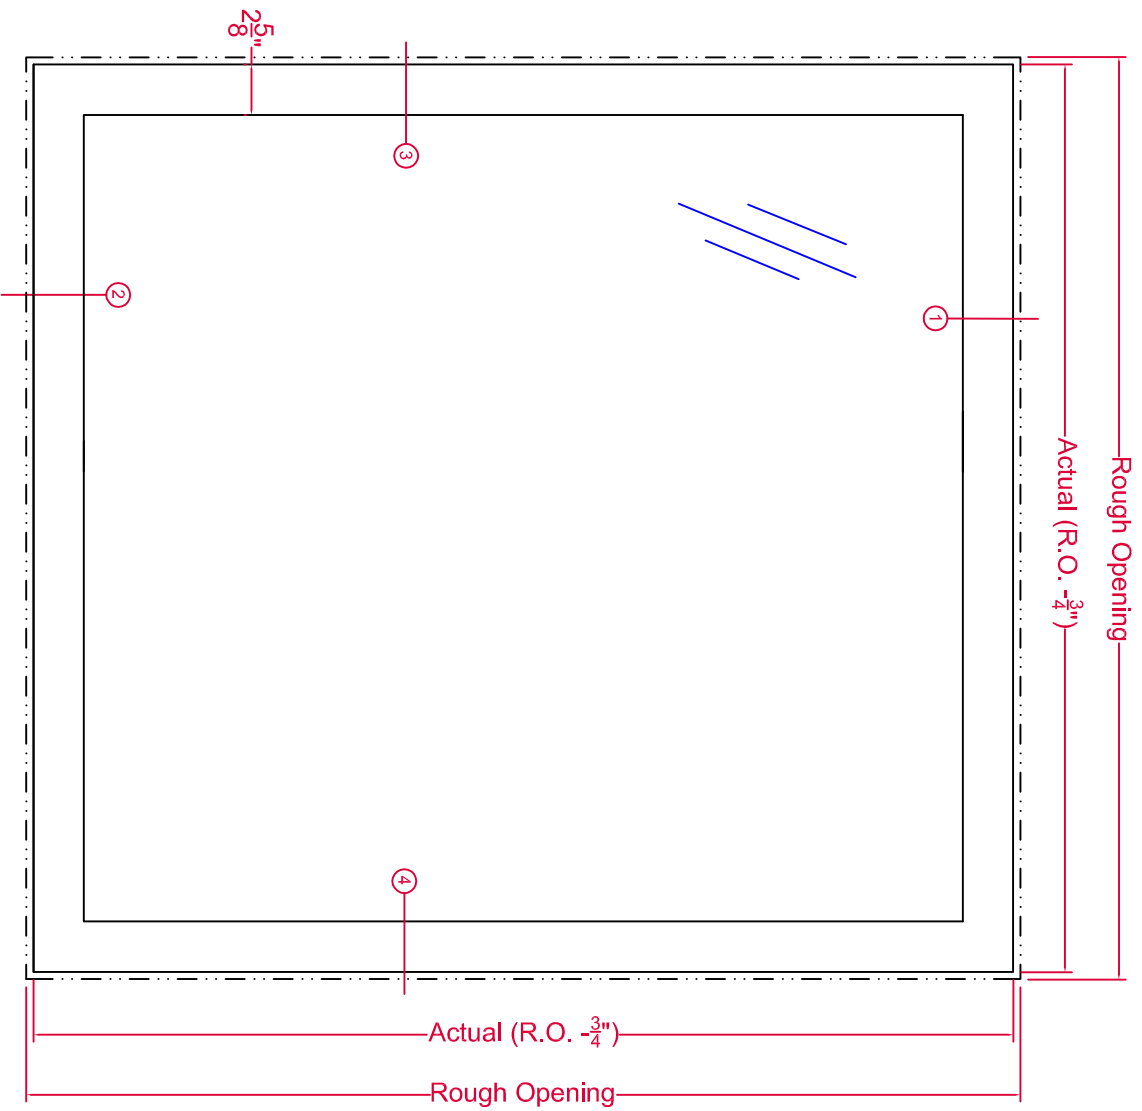


See Fire-Rated Glazing Section  
 for various options and  
 configurations for U.L. labeled  
 glazing.

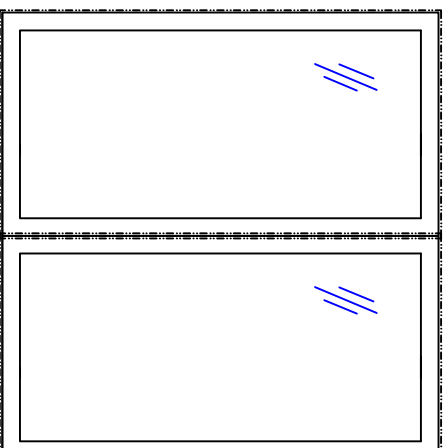


Mulled with Zero Vertical Mullions

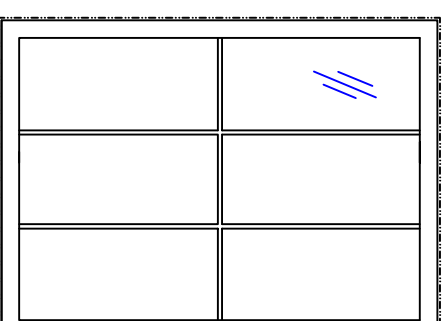

Internal 5/8" Grids  
 In IGU

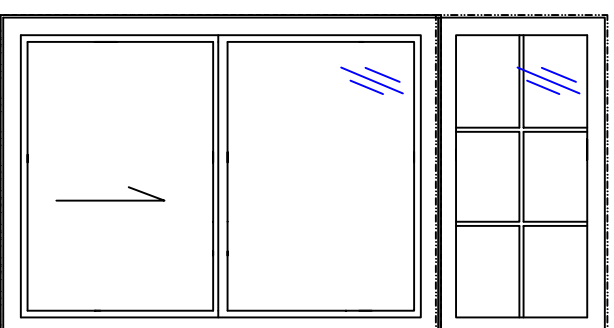

Mulled with Series  
 H925 Single Hung

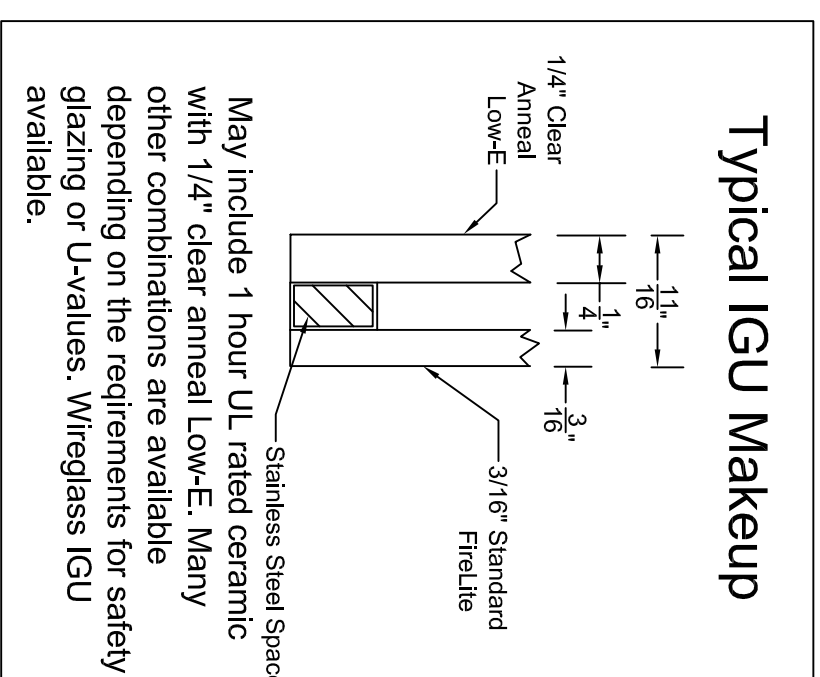

**H950 FIXED LITE - SUBFRAME INSTALLATION**

DWN BY

JDD

CK'D BY

TOLERANCE:

1. FRACTIONS ±1/16
  2. DECIMALS ±.0025
  3. ANGLES ± 1/2 DEGREE
- EXCEPT AS NOTED

MAT'L


SCALE

1:10


PAGE

1/3

DWG No. MODEL H950

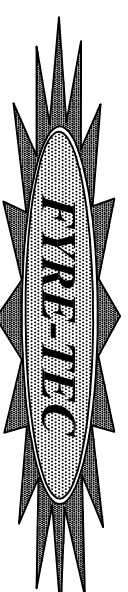

P.O. Box 278, 701 Centennial Road  
 Wayne, NE 68787

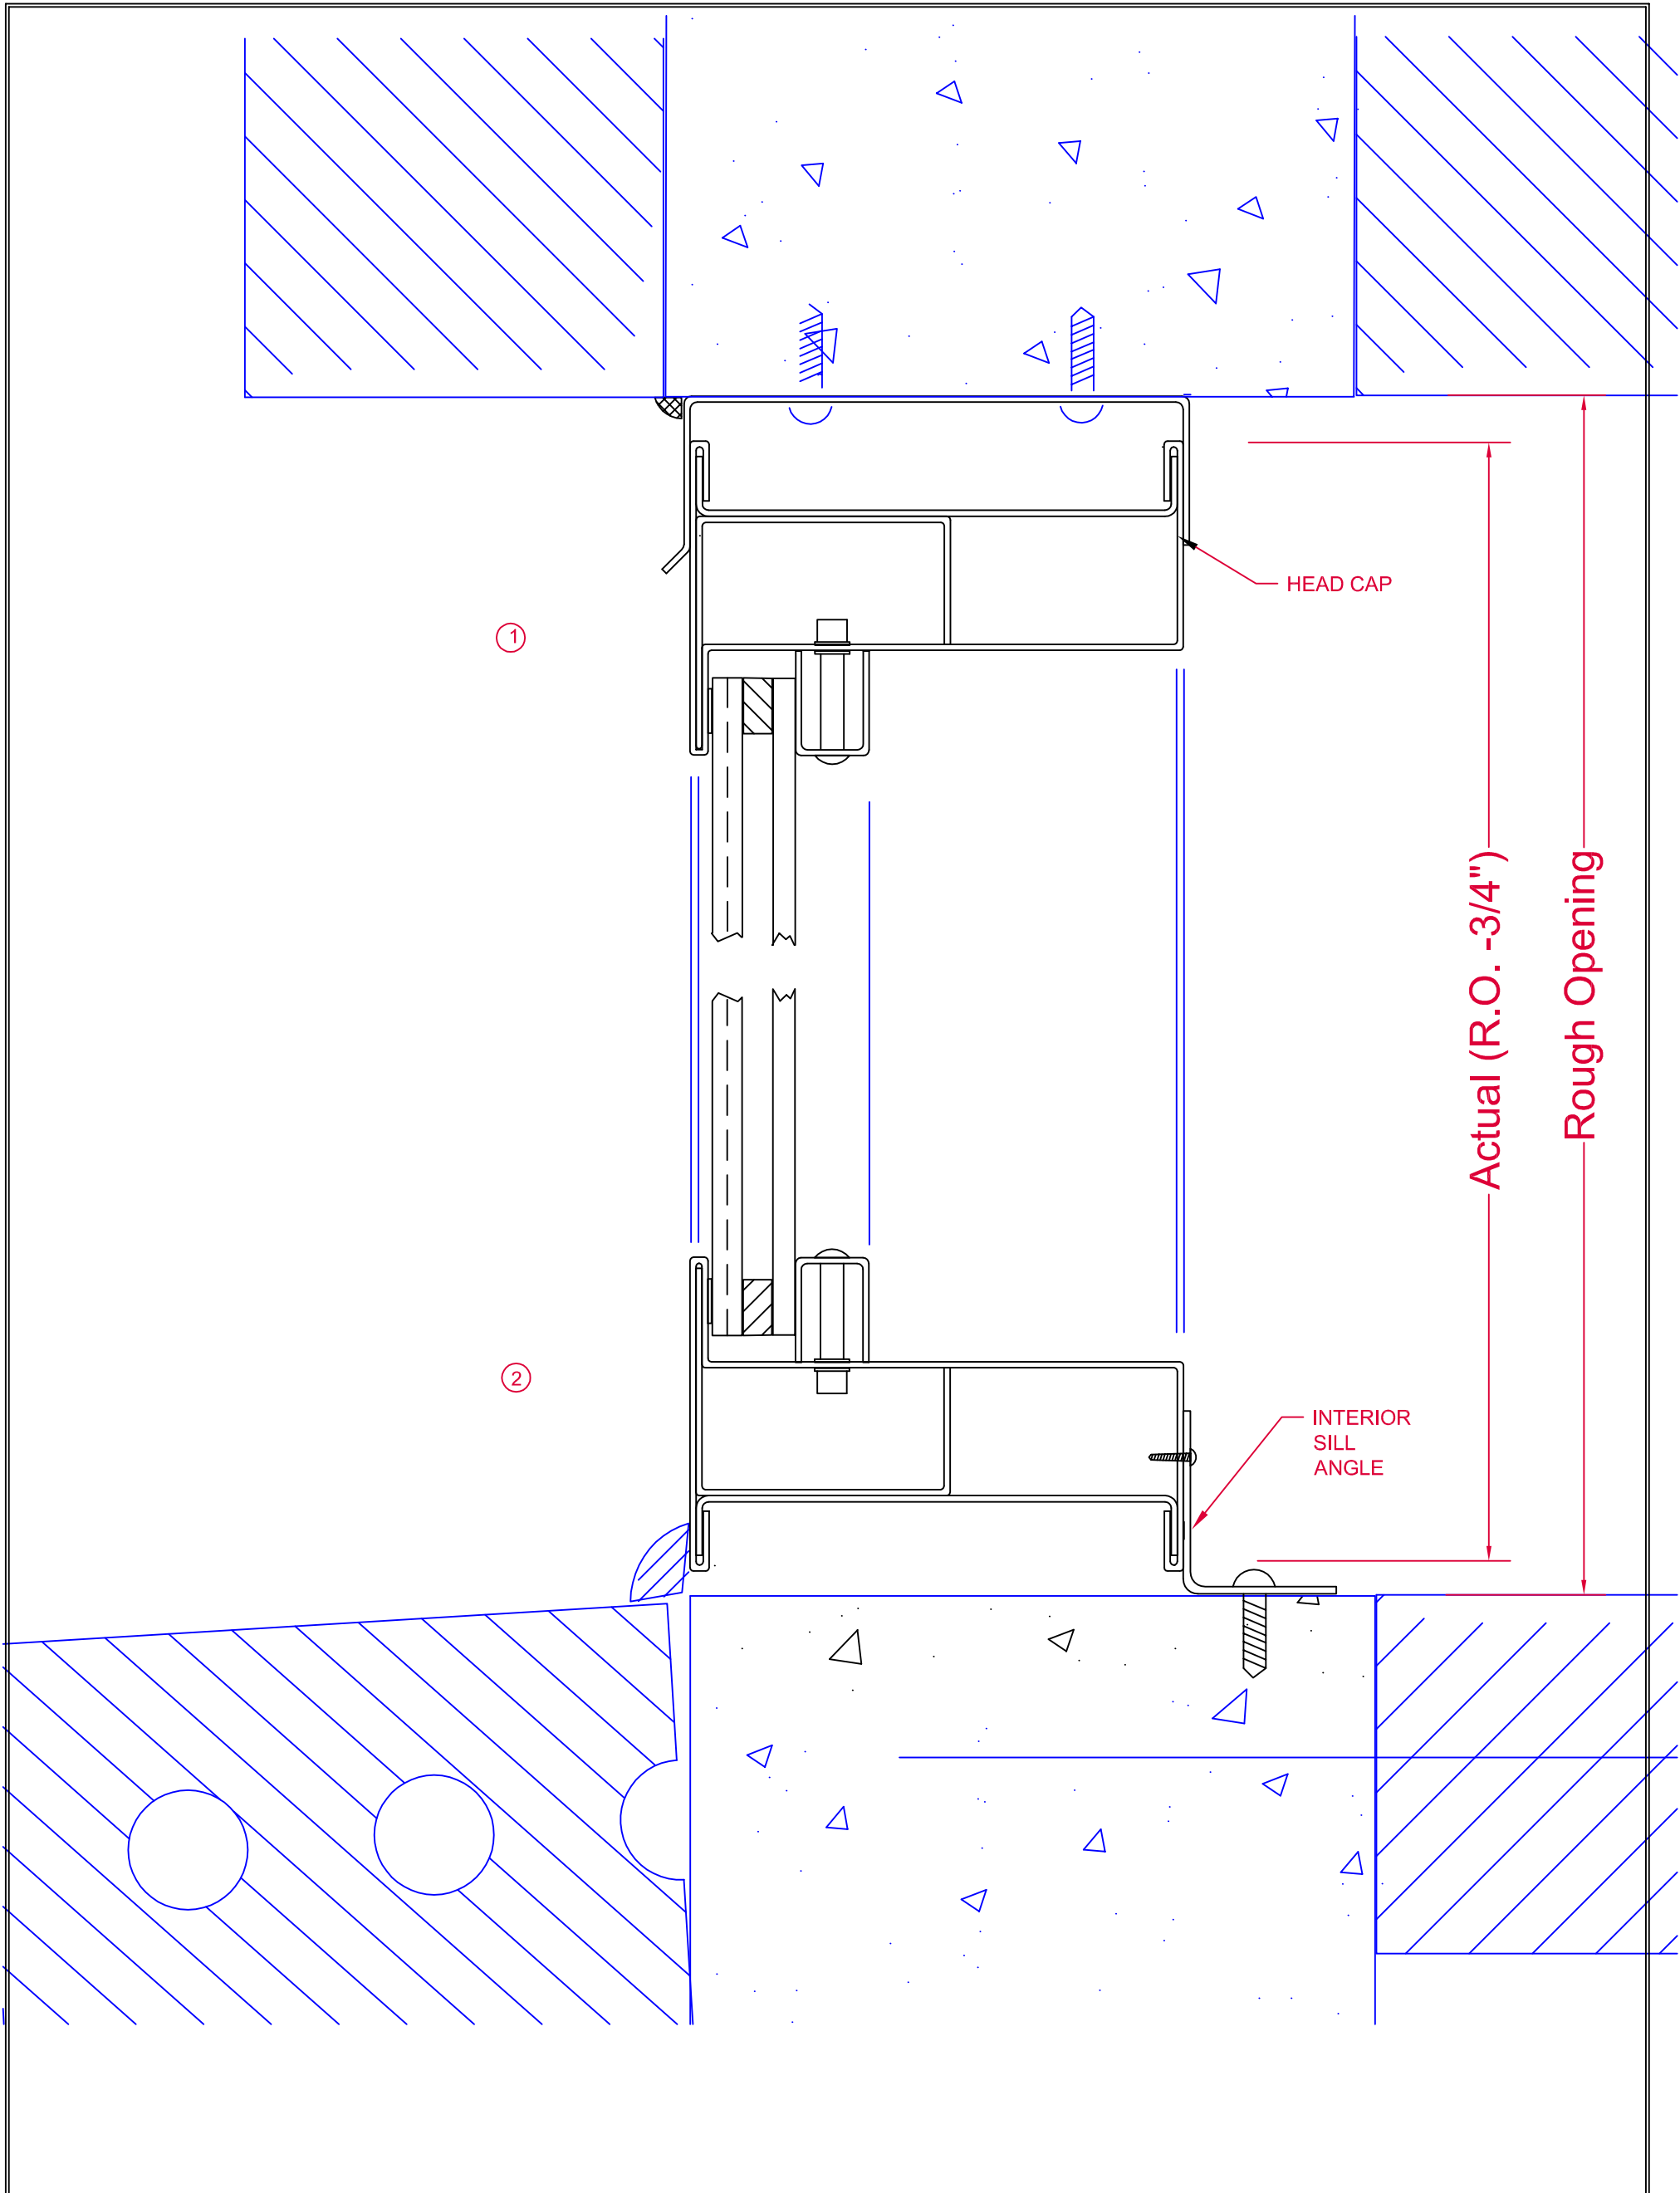

# HEAD/SILL-SUBFRAME

DWN BY  
JDD  
CK'D BY

DATE  
11-30-2015

SCALE  
1:1.5




P.O. Box 278, 701 Centennial Road  
Wayne, NE 68787

PAGE  
2/3

DWG No. MODEL H950

TOLERANCE:  
1. FRACTIONS  $\pm 1/16$   
2. DECIMALS  $\pm .0625$   
3. ANGLES  $\pm 1/2$  DEGREE  
EXCEPT AS NOTED  
MAT'L

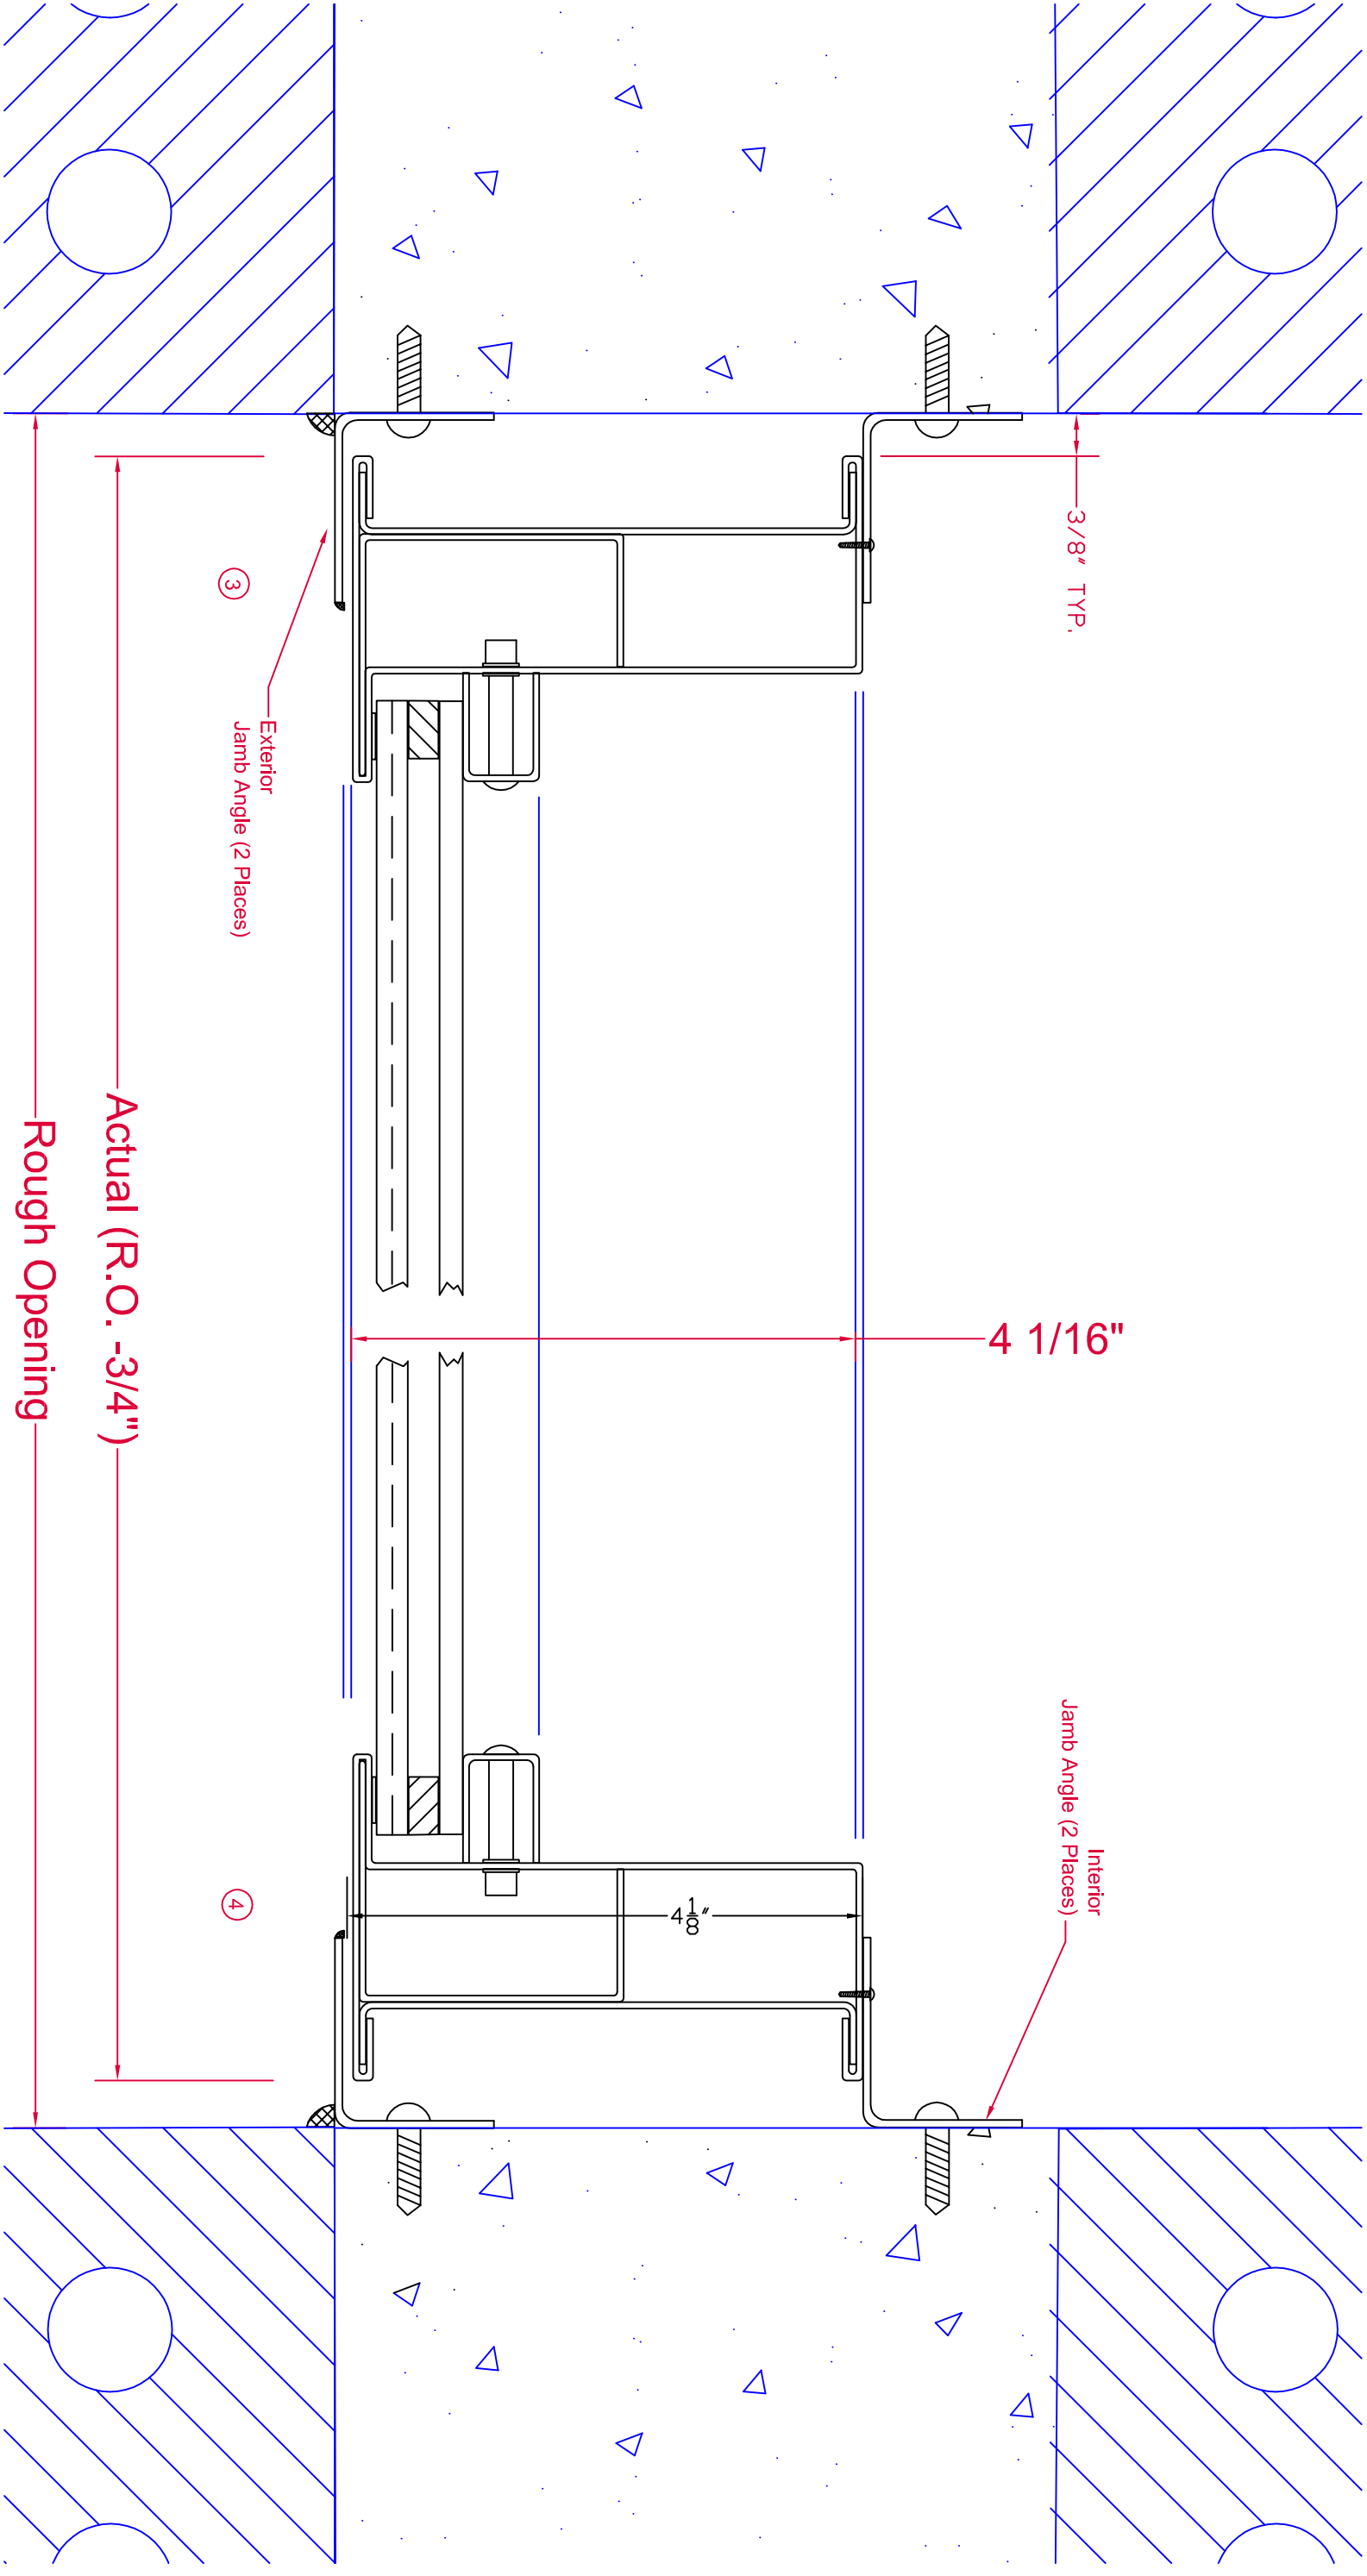

**JAMB - SUBFRAME INSTALLATION KIT**

DWN BY

JDD

TOLERANCE:

1. FRACTIONS ±1/16
  2. DECIMALS ±.0025
  3. ANGLES ± 1/2 DEGREE
- EXCEPT AS NOTED

CK'D BY

JDD

DATE

11-30-2015

SCALE


1:1.5

PAGE

3/3

DWG NO.

MODEL H950

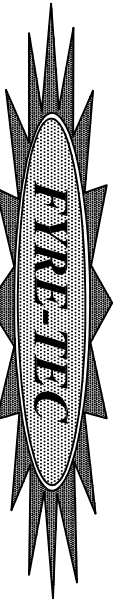

P.O. Box 278, 701 Centennial Road  
Wayne, NE 68787