

Series 925N Single Hung
Typical Exterior Elevation
(Muntin Configuration and Glazing Type Optional)

925N Single Hung -- Subframe Installation

DWN BY
JDD
CK'D BY

DATE

SCALE
1:8




P.O. Box 278, 701 Centennial Road
Wayne, NE 68787

PAGE
DWG No.

TOLERANCE:

- 1. FRACTIONS $\pm 1/16$
 - 2. DECIMALS $\pm .0625$
 - 3. ANGLES $\pm 1/2$ DEGREE
- EXCEPT AS NOTED


MAT'L

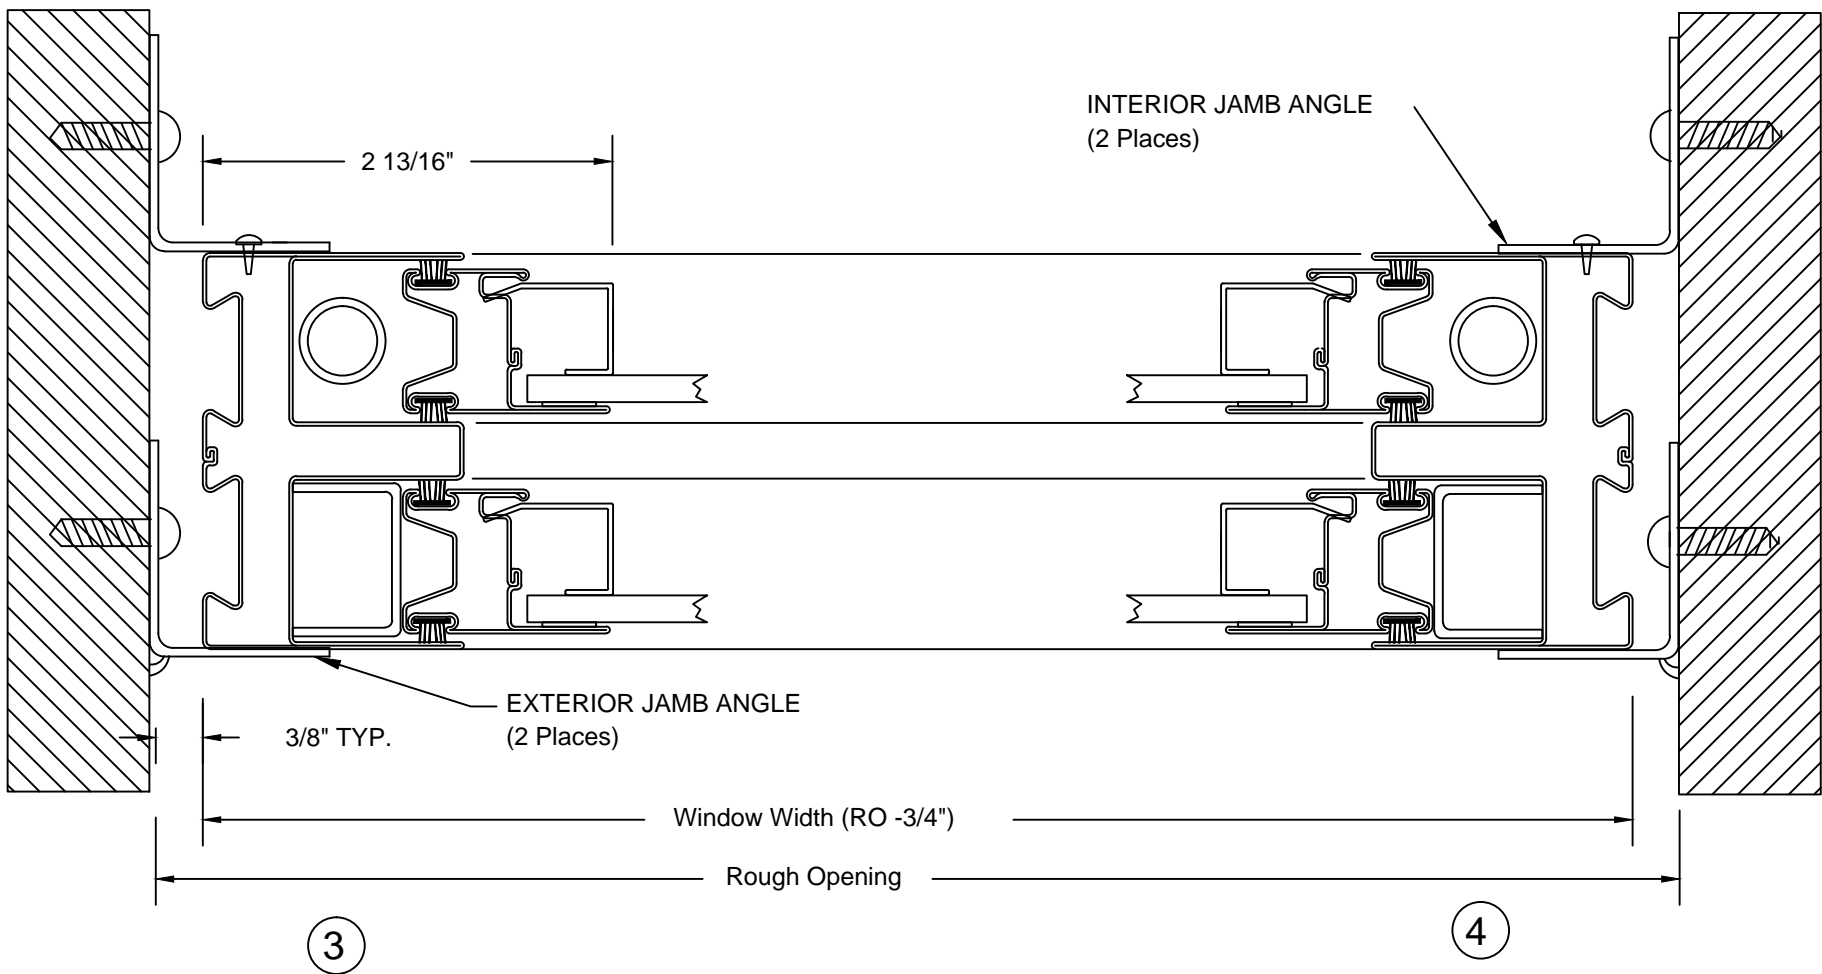

Series 925N Single Hung
Typical Jamb Section

TOLERANCE:	
1. FRACTIONS ±1/16	
2. DECIMALS ±.0625	
3. ANGLES ± 1/2 DEGREE	
EXCEPT AS NOTED	
MAT'L	

Jamb- Subframe Installation Kit		
DWN BY	 P.O. Box 278, 701 Centennial Road Wayne, NE 68787	
JDD		
CK'D BY		
DATE		
SCALE	PAGE	DWG No.

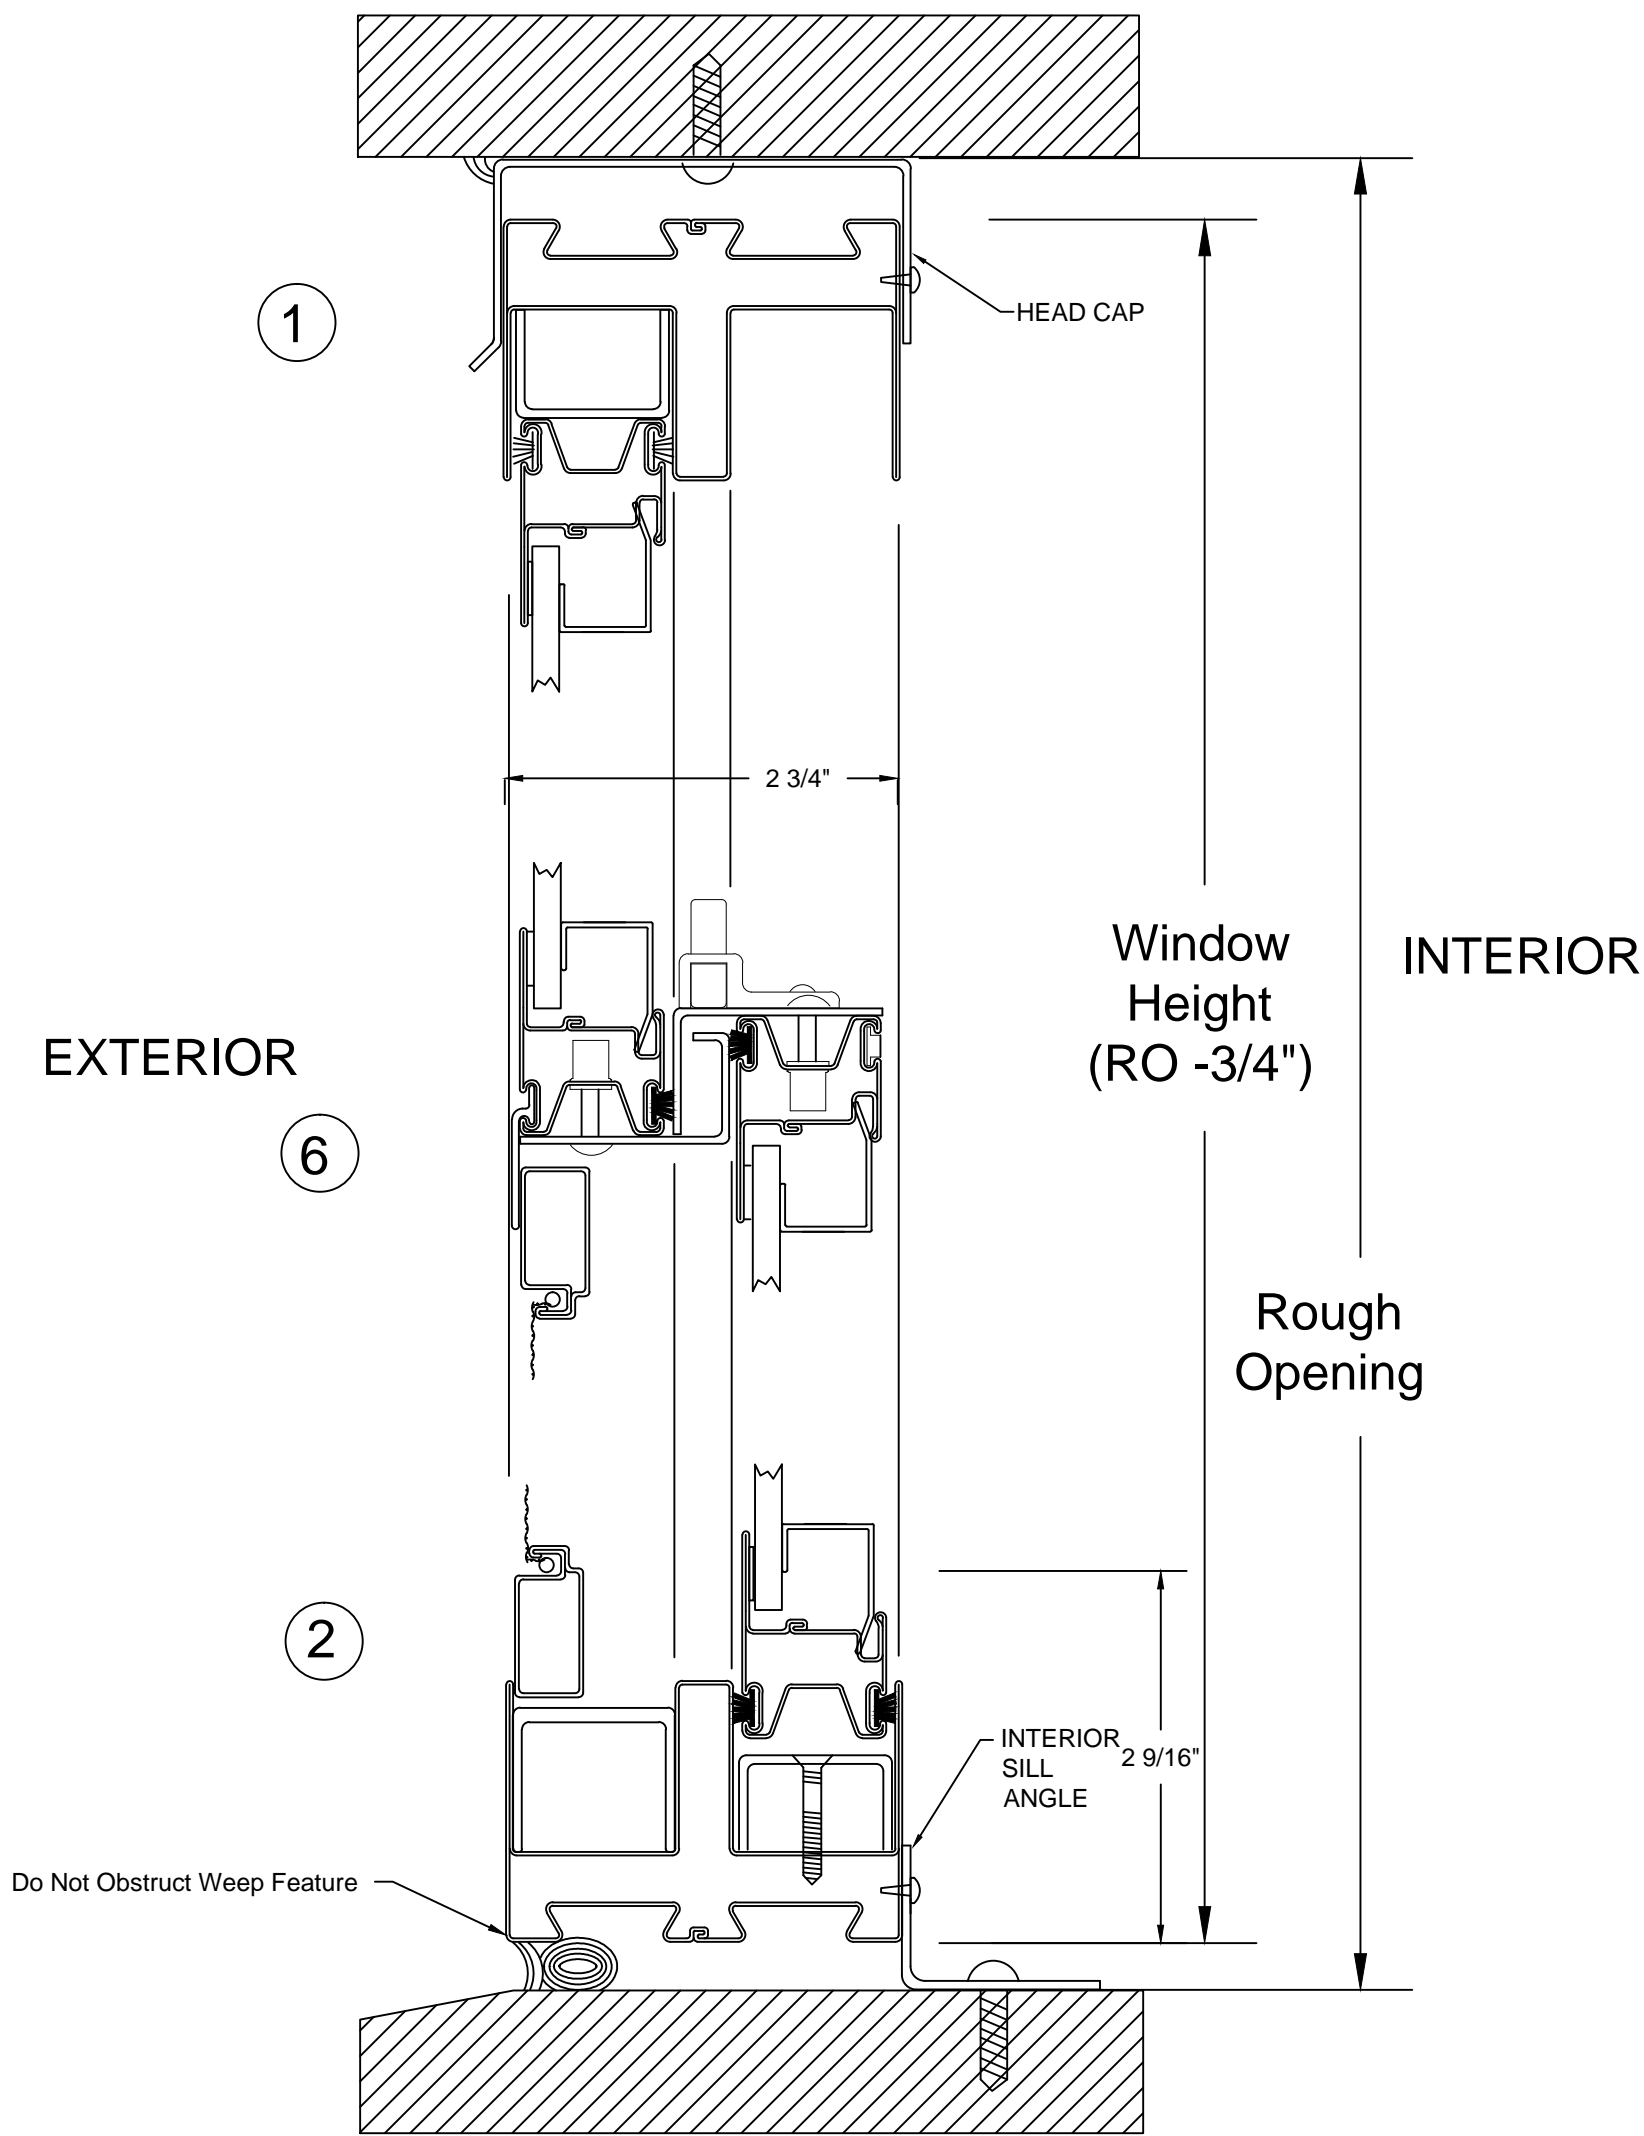

Series 925N Single Hung
Typical Head/Sill Section

TOLERANCE:
1. FRACTIONS $\pm 1/16$
2. DECIMALS $\pm .0625$
3. ANGLES $\pm 1/2$ DEGREE
EXCEPT AS NOTED

MAT'L

Head/Sill -- Subframe Installation

DWN BY

JDD

CK'D BY


DATE

SCALE

1:1.5

PAGE

DWG No.

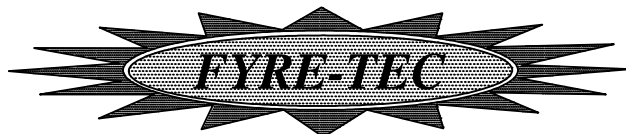

P.O. Box 278, 701 Centennial Road
Wayne, NE 68787